


- ### 图例
- 主中心 (Main Center)
 - 副中心 (Sub-center)
 - 其他镇 (Other Towns)
 - 南北联动发展轴 (North-South Linkage Development Axis)
 - 烟店镇—金郝庄镇发展轴 (Yandian Town—Jinhezhuzhen Development Axis)
 - 廊道 (Corridor)
 - 轴承工贸发展区 (Bearing Industry Development Zone)
 - 家具农机纺织及农贸发展区 (Furniture, Agricultural Machinery, Textiles, and Agricultural Trade Development Zone)
 - 生态农业发展区 (Ecological Agriculture Development Zone)
 - 高速公路 (Expressway)
 - 城镇道路 (Town Road)
 - 普通铁路 (General Railway)
 - 高速铁路 (High-Speed Railway)
 - 省界 (Provincial Boundary)
 - 市界 (Municipal Boundary)
 - 县(市、区)界 (County/City/District Boundary)
 - 镇(街道)界 (Town/Street Boundary)


临清市国土空间总体规划（2021-2035年）



市域国土空间控制线规划图

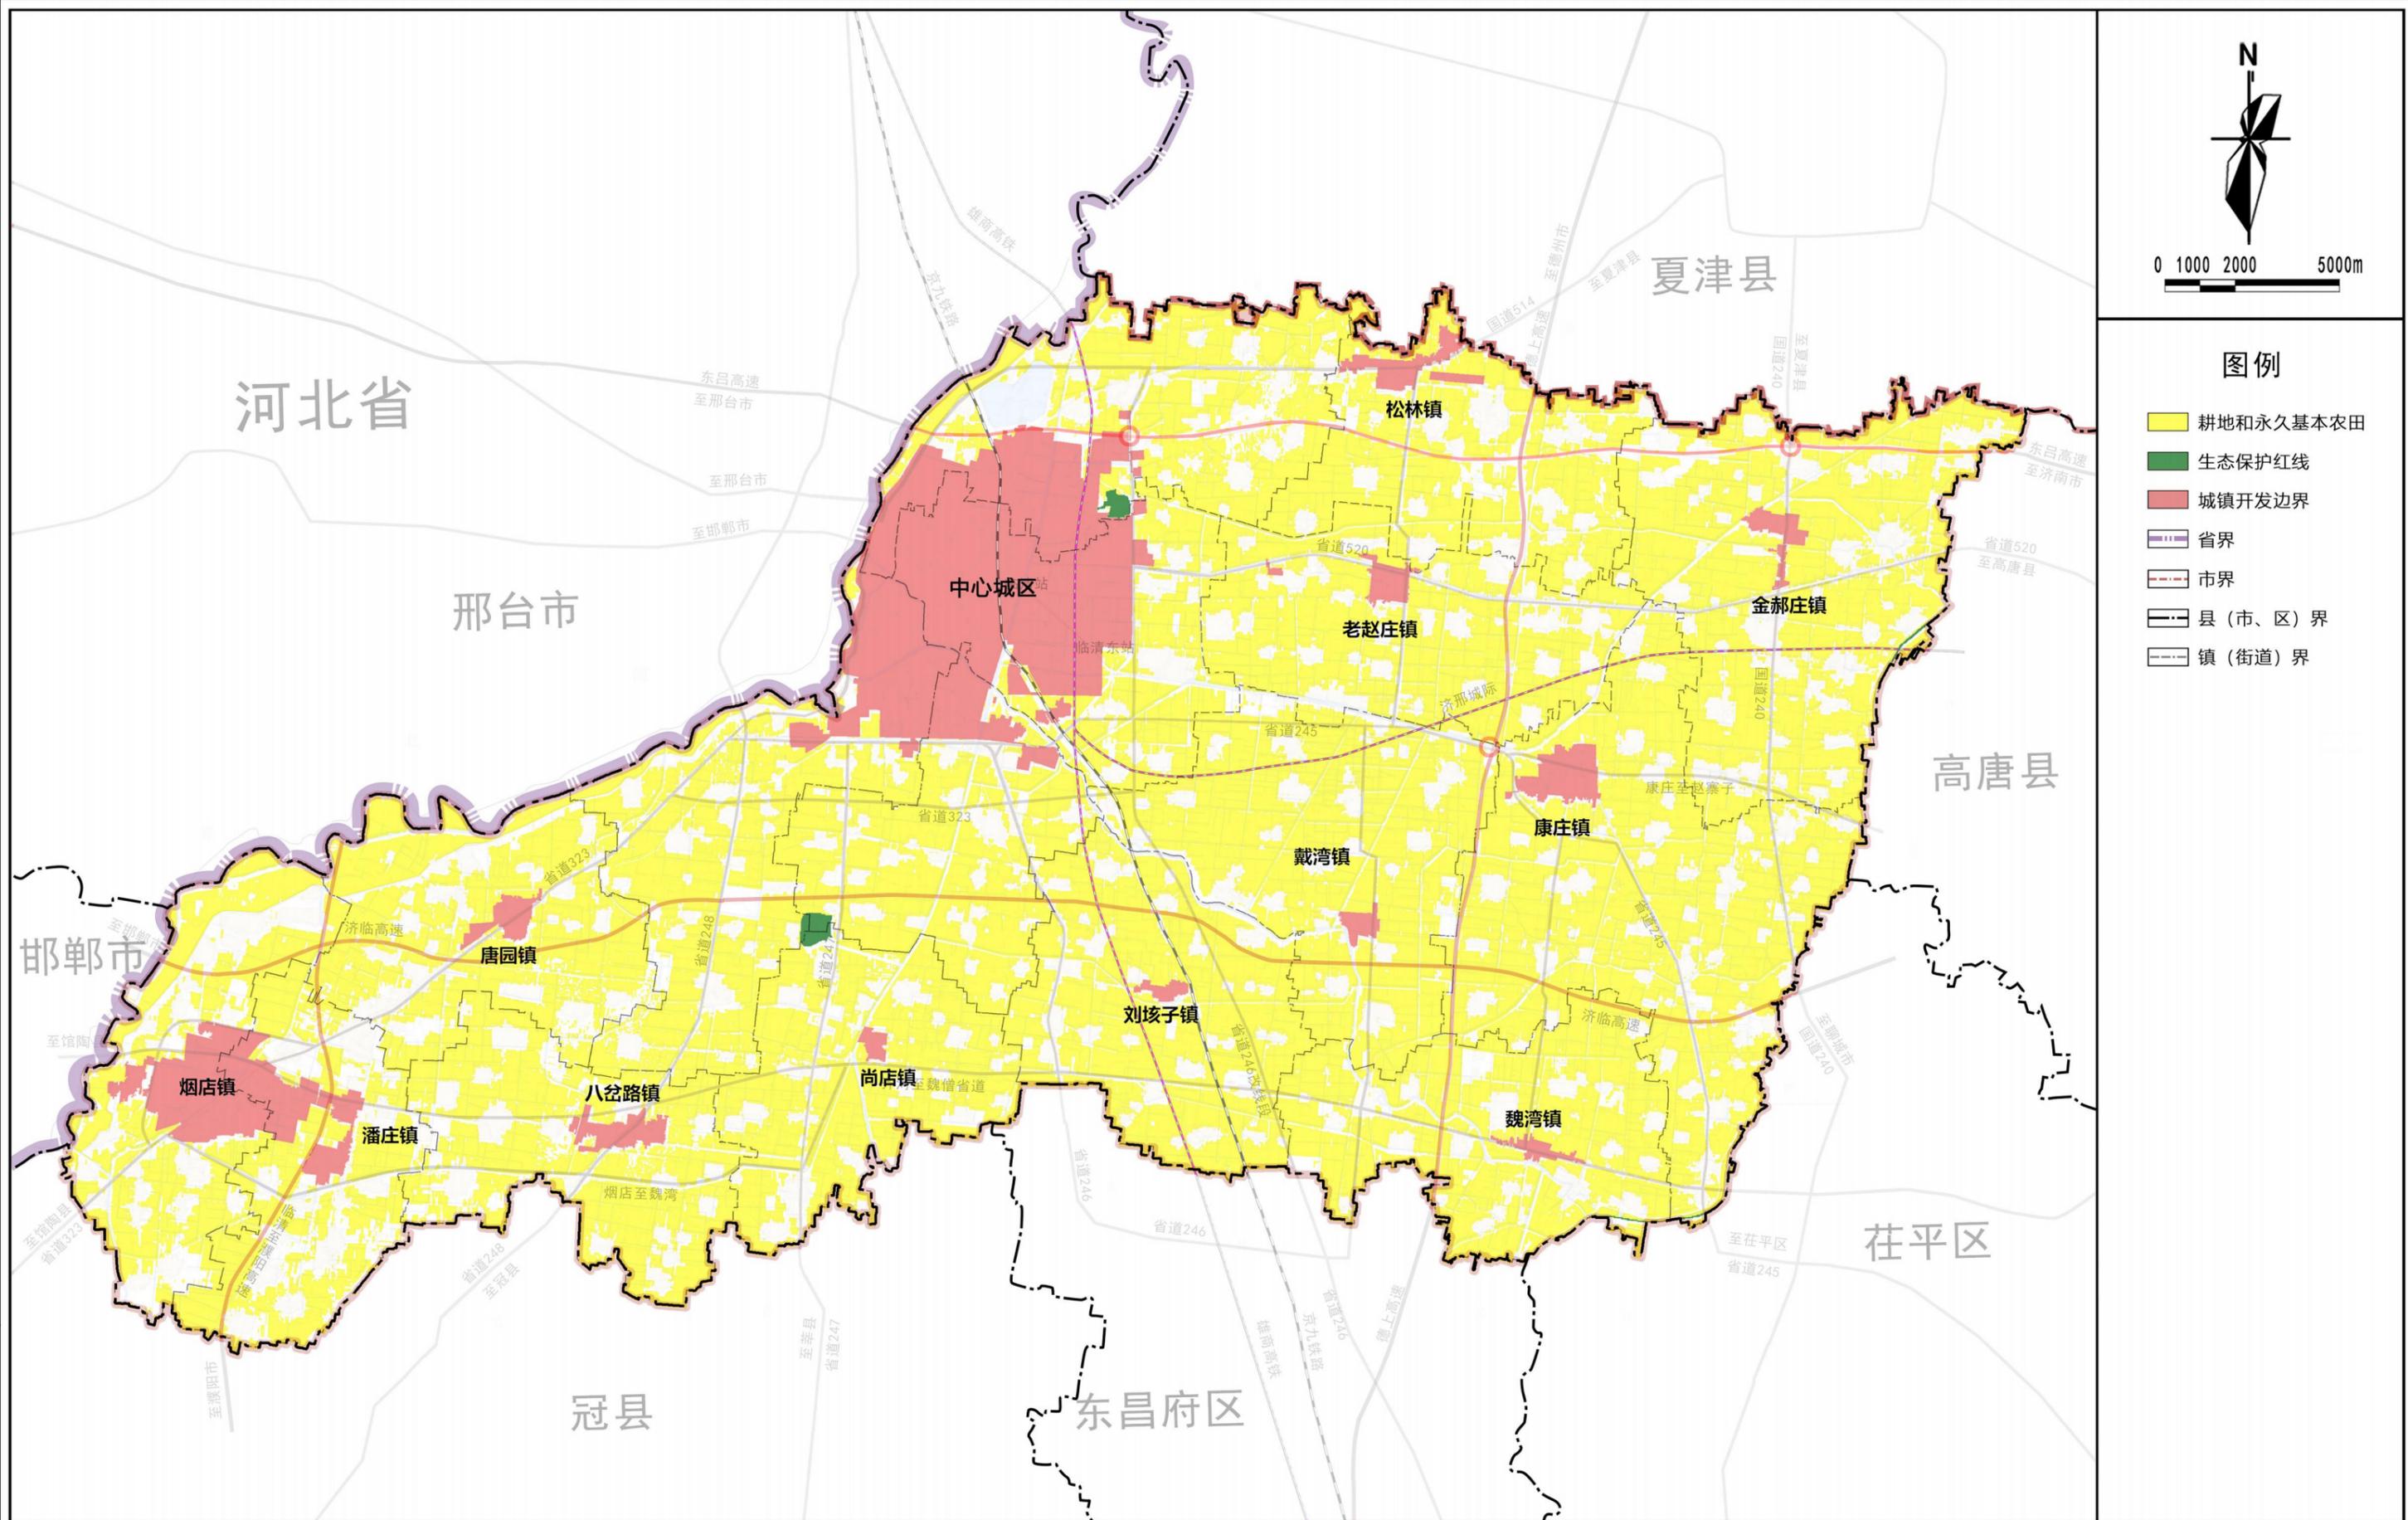

临清市国土空间总体规划（2021-2035年）

市域主体功能分区图


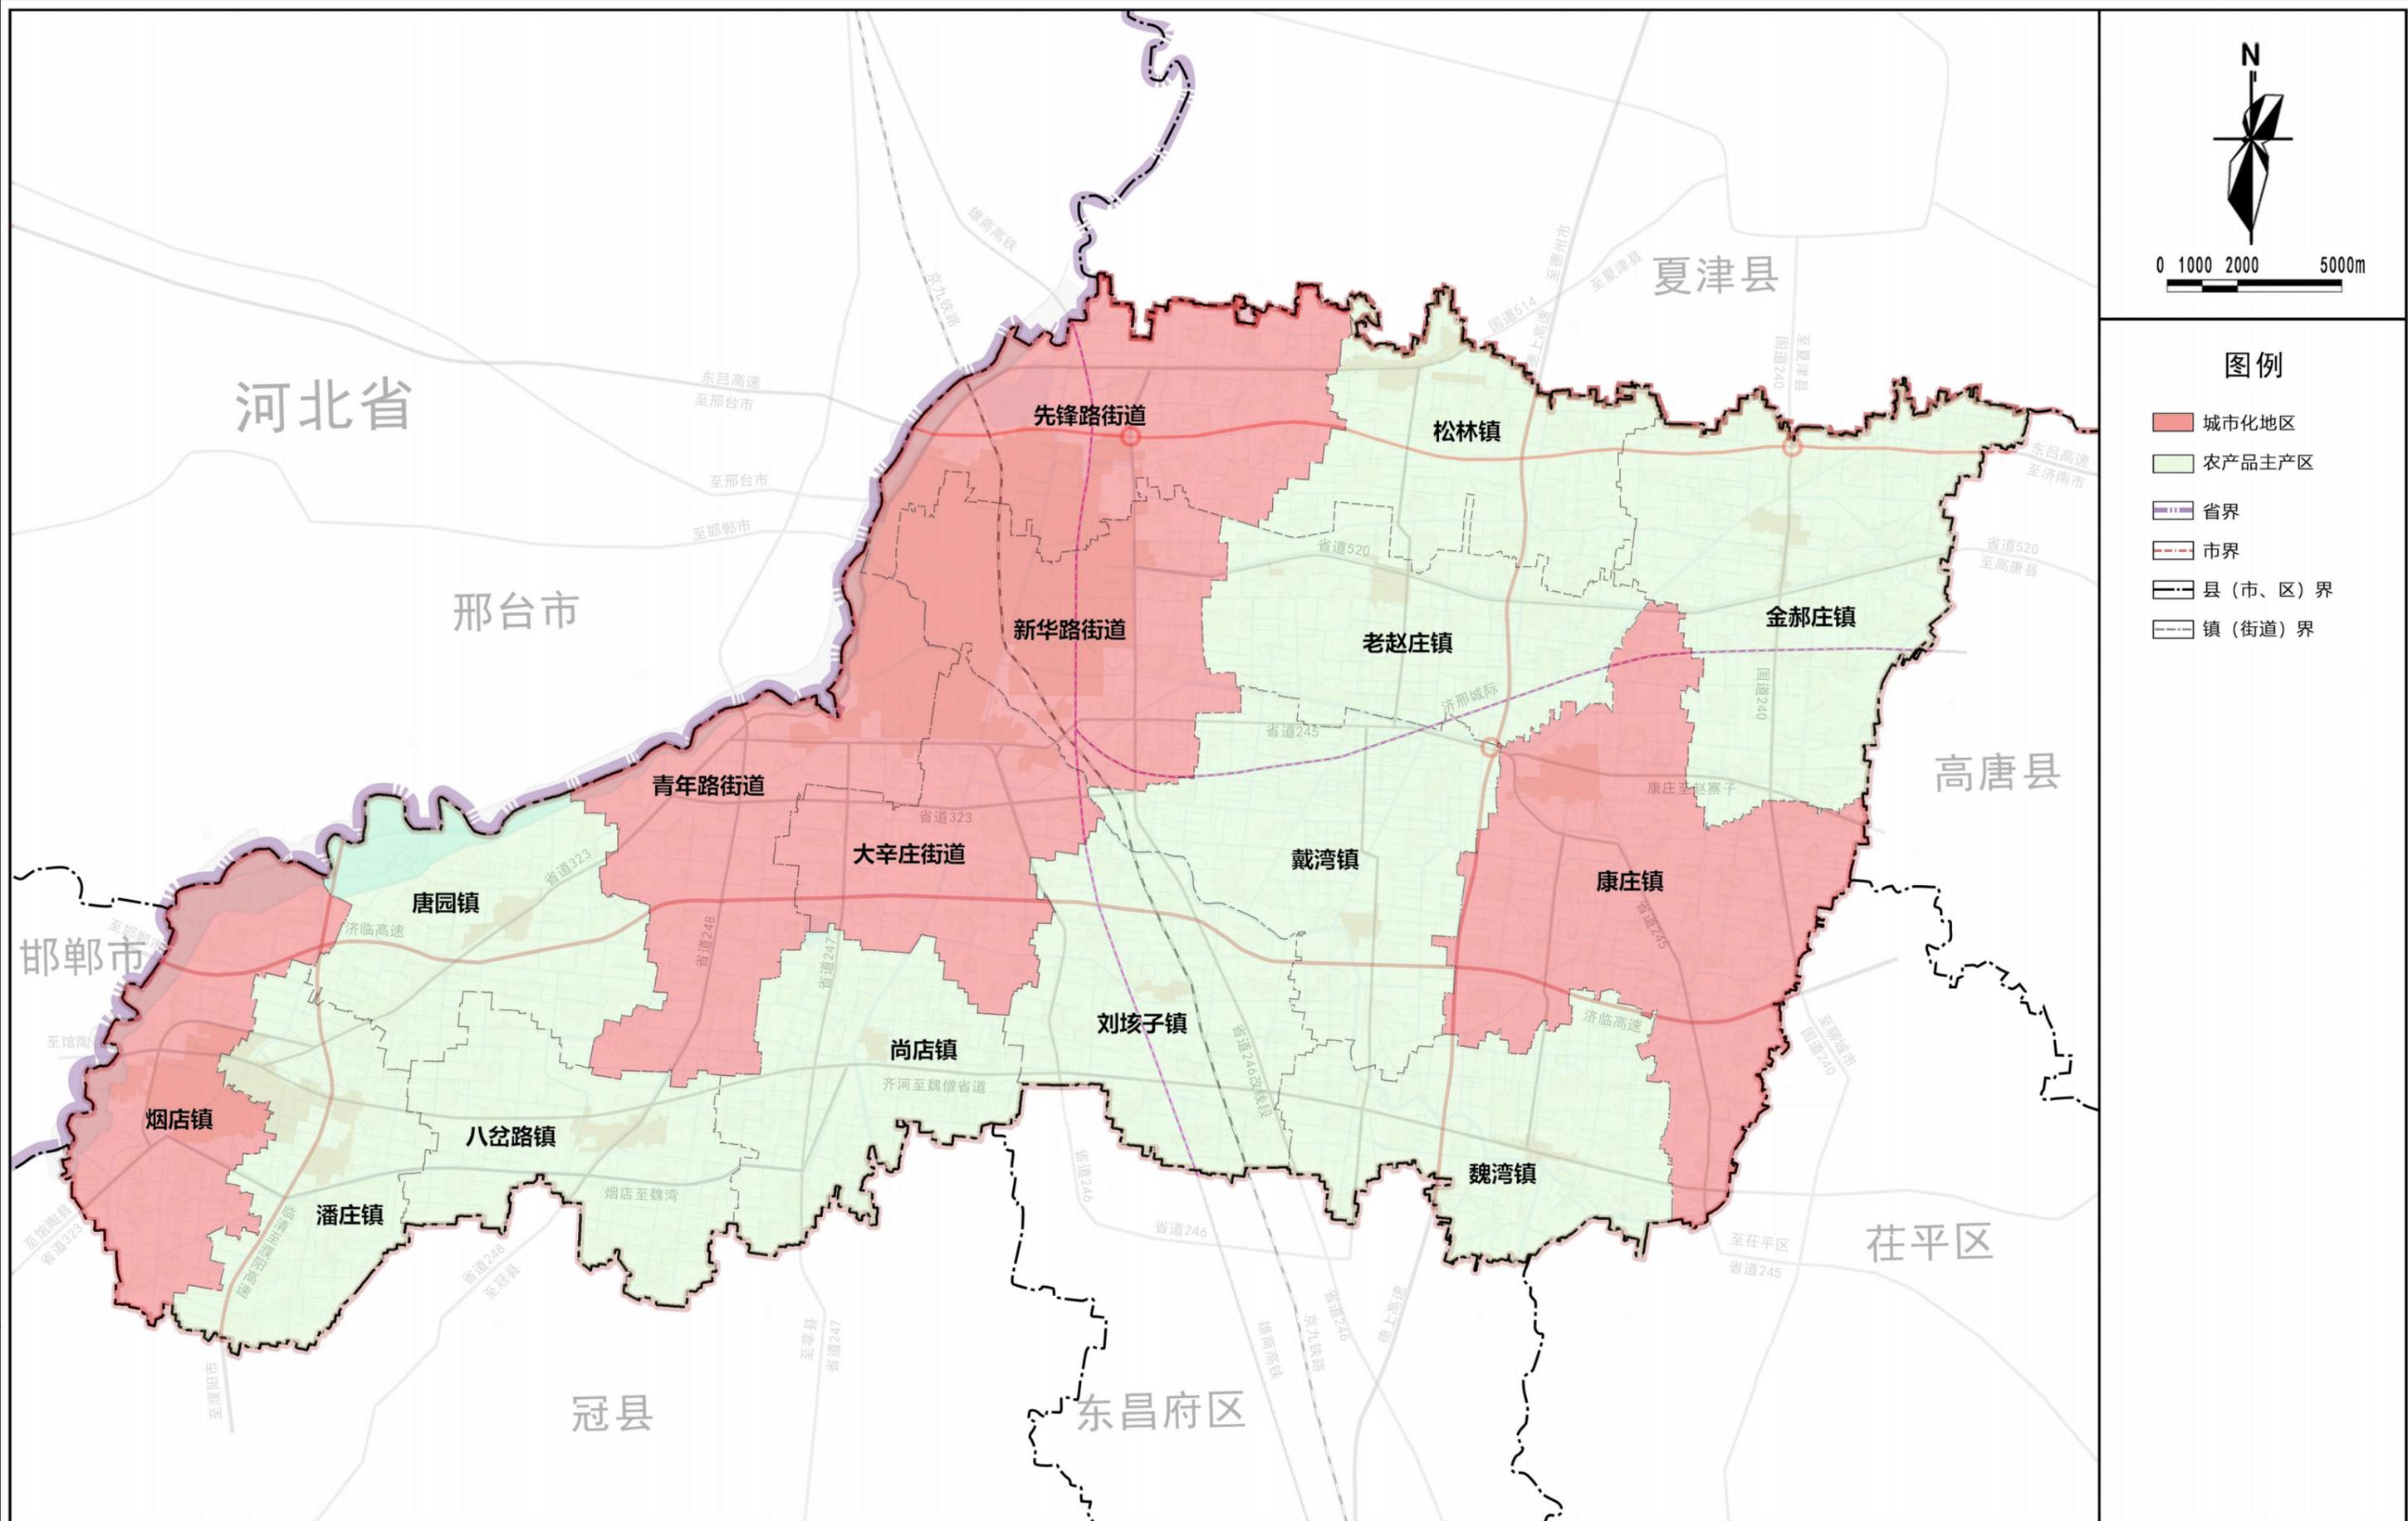


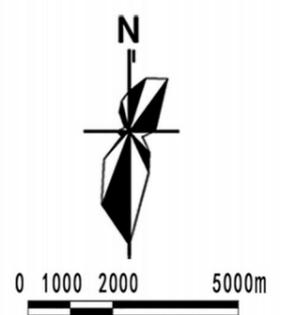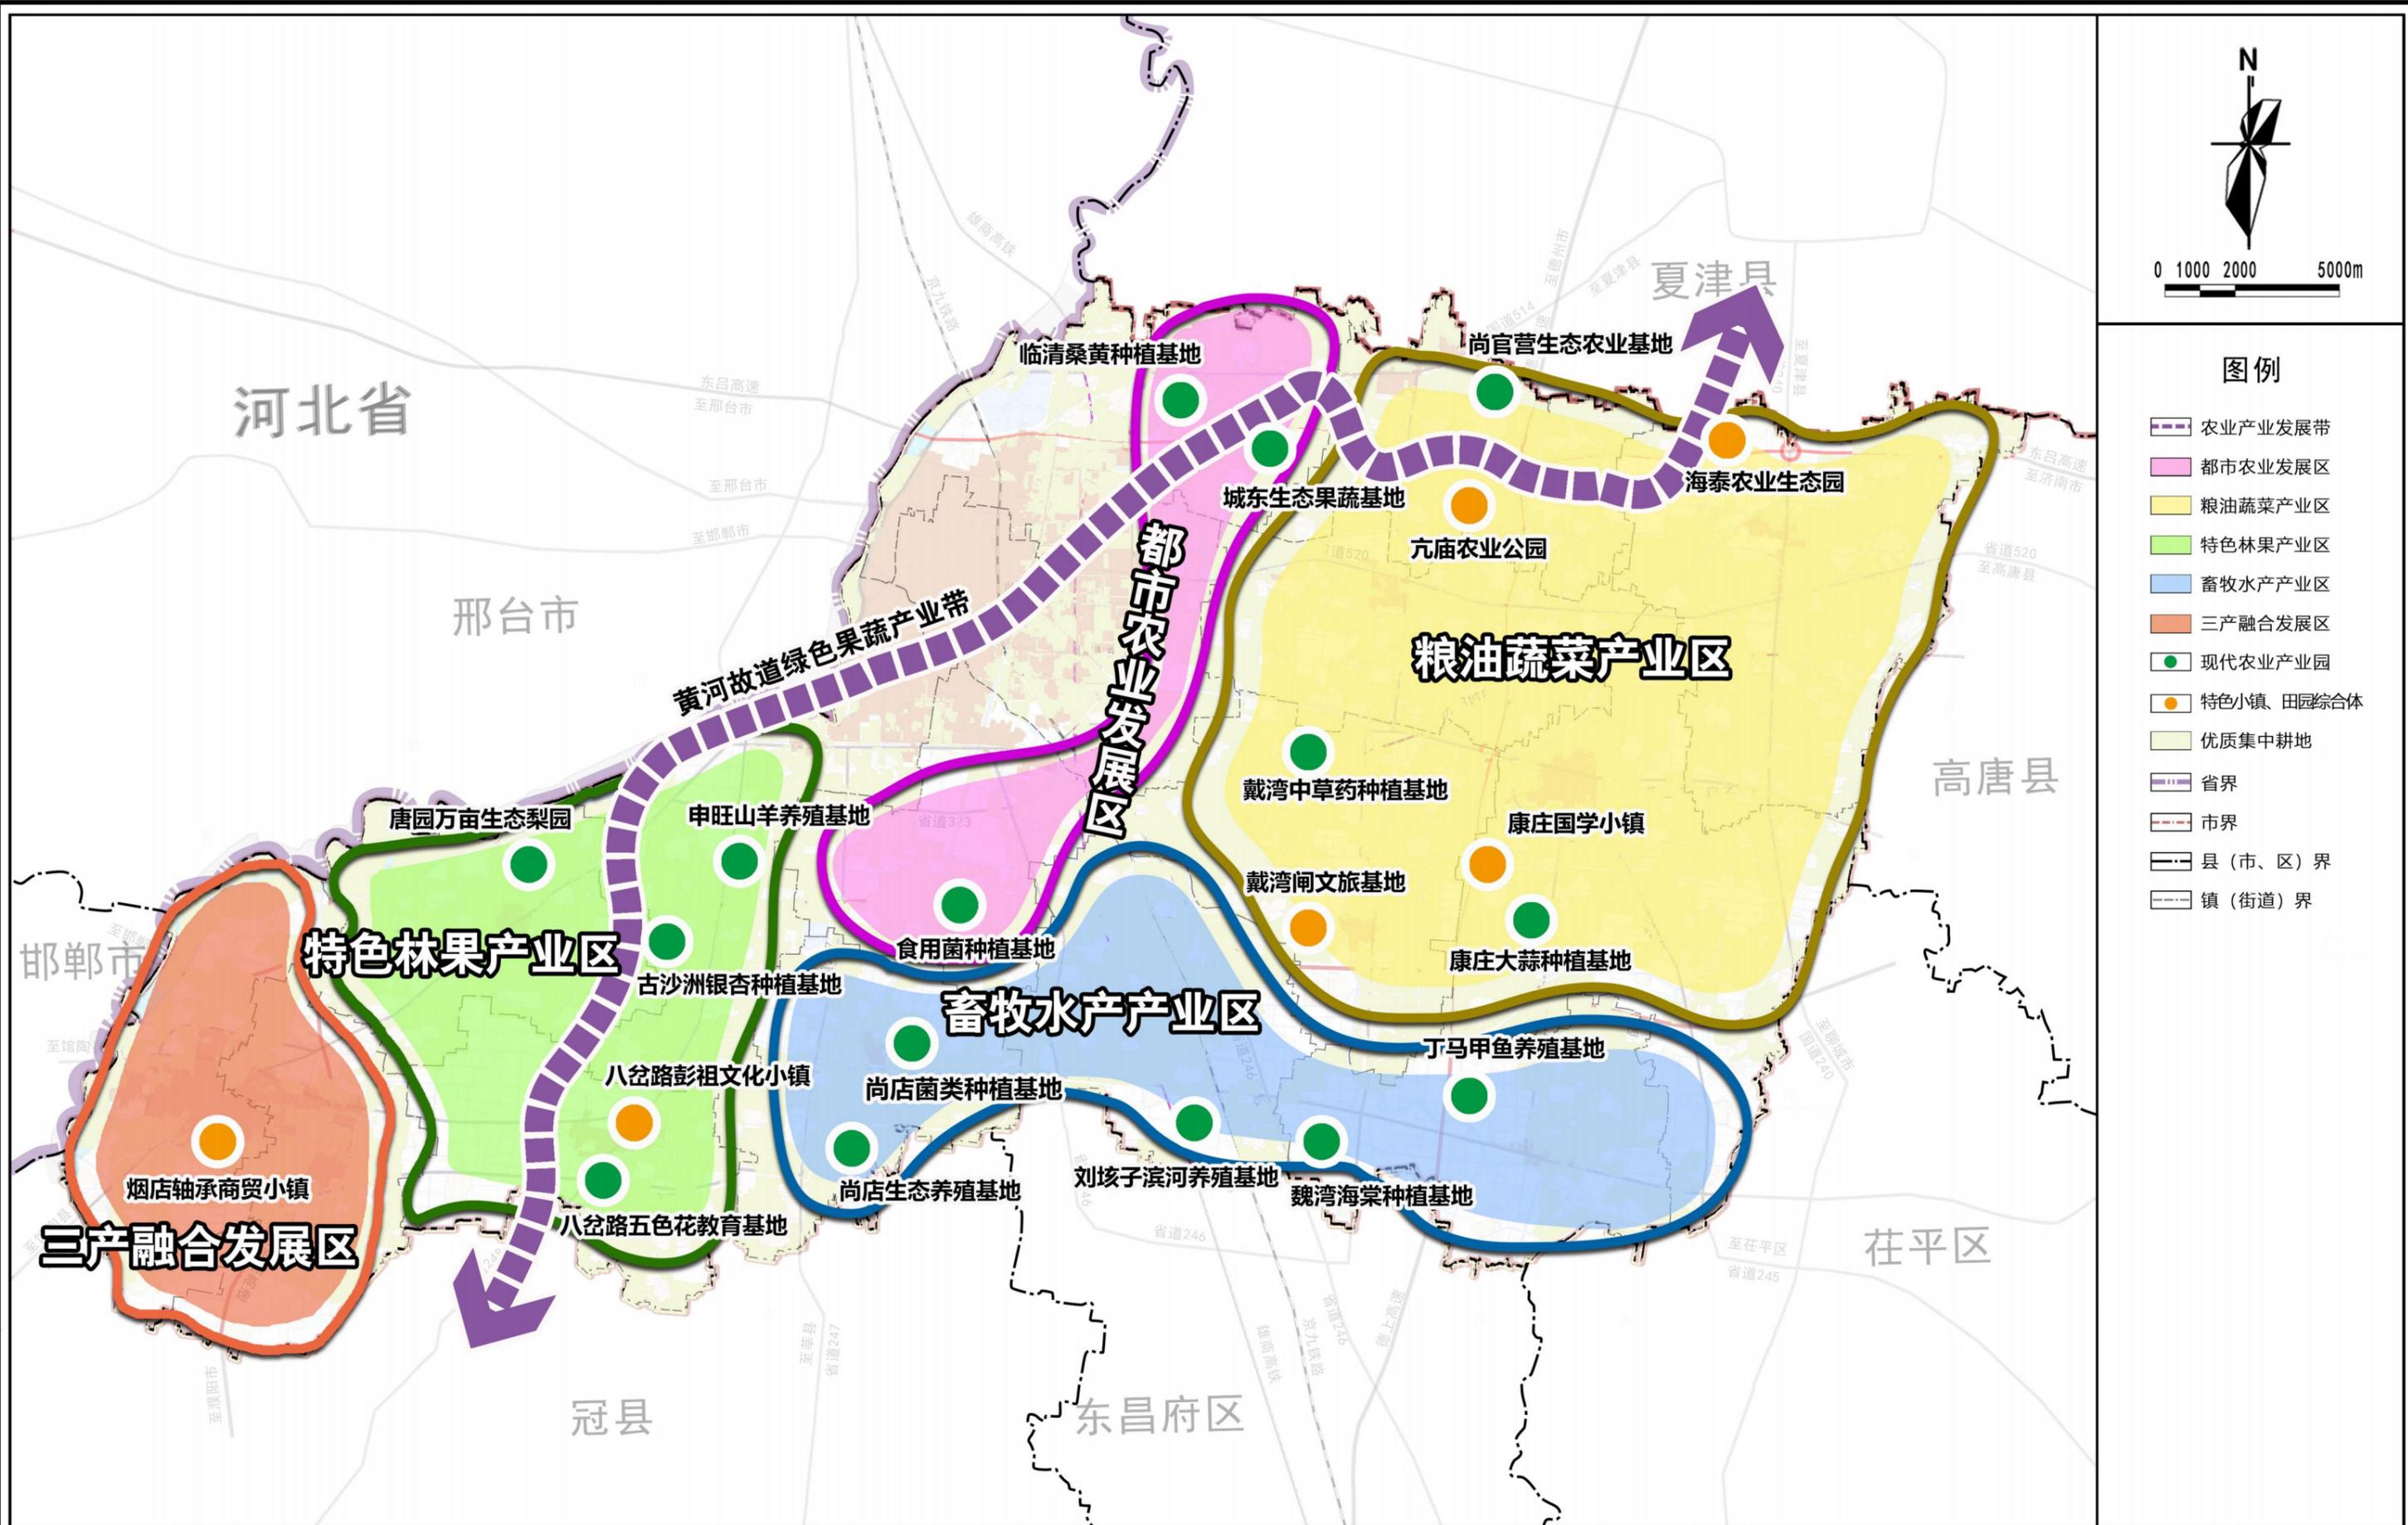

- ### 图例
- 农业产业发展带
 - 都市农业发展区
 - 粮油蔬菜产业区
 - 特色林果产业区
 - 畜牧水产产业区
 - 三产融合发展区
 - 现代农业产业园
 - 特色小镇、田园综合体
 - 优质集中耕地
 - 省界
 - 市界
 - 县(市、区)界
 - 镇(街道)界

临清市国土空间总体规划（2021-2035年）

市域生态系统保护规划图

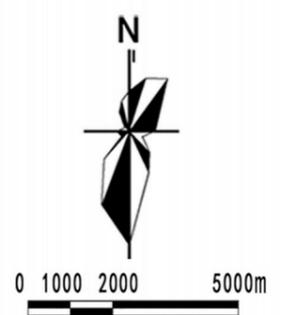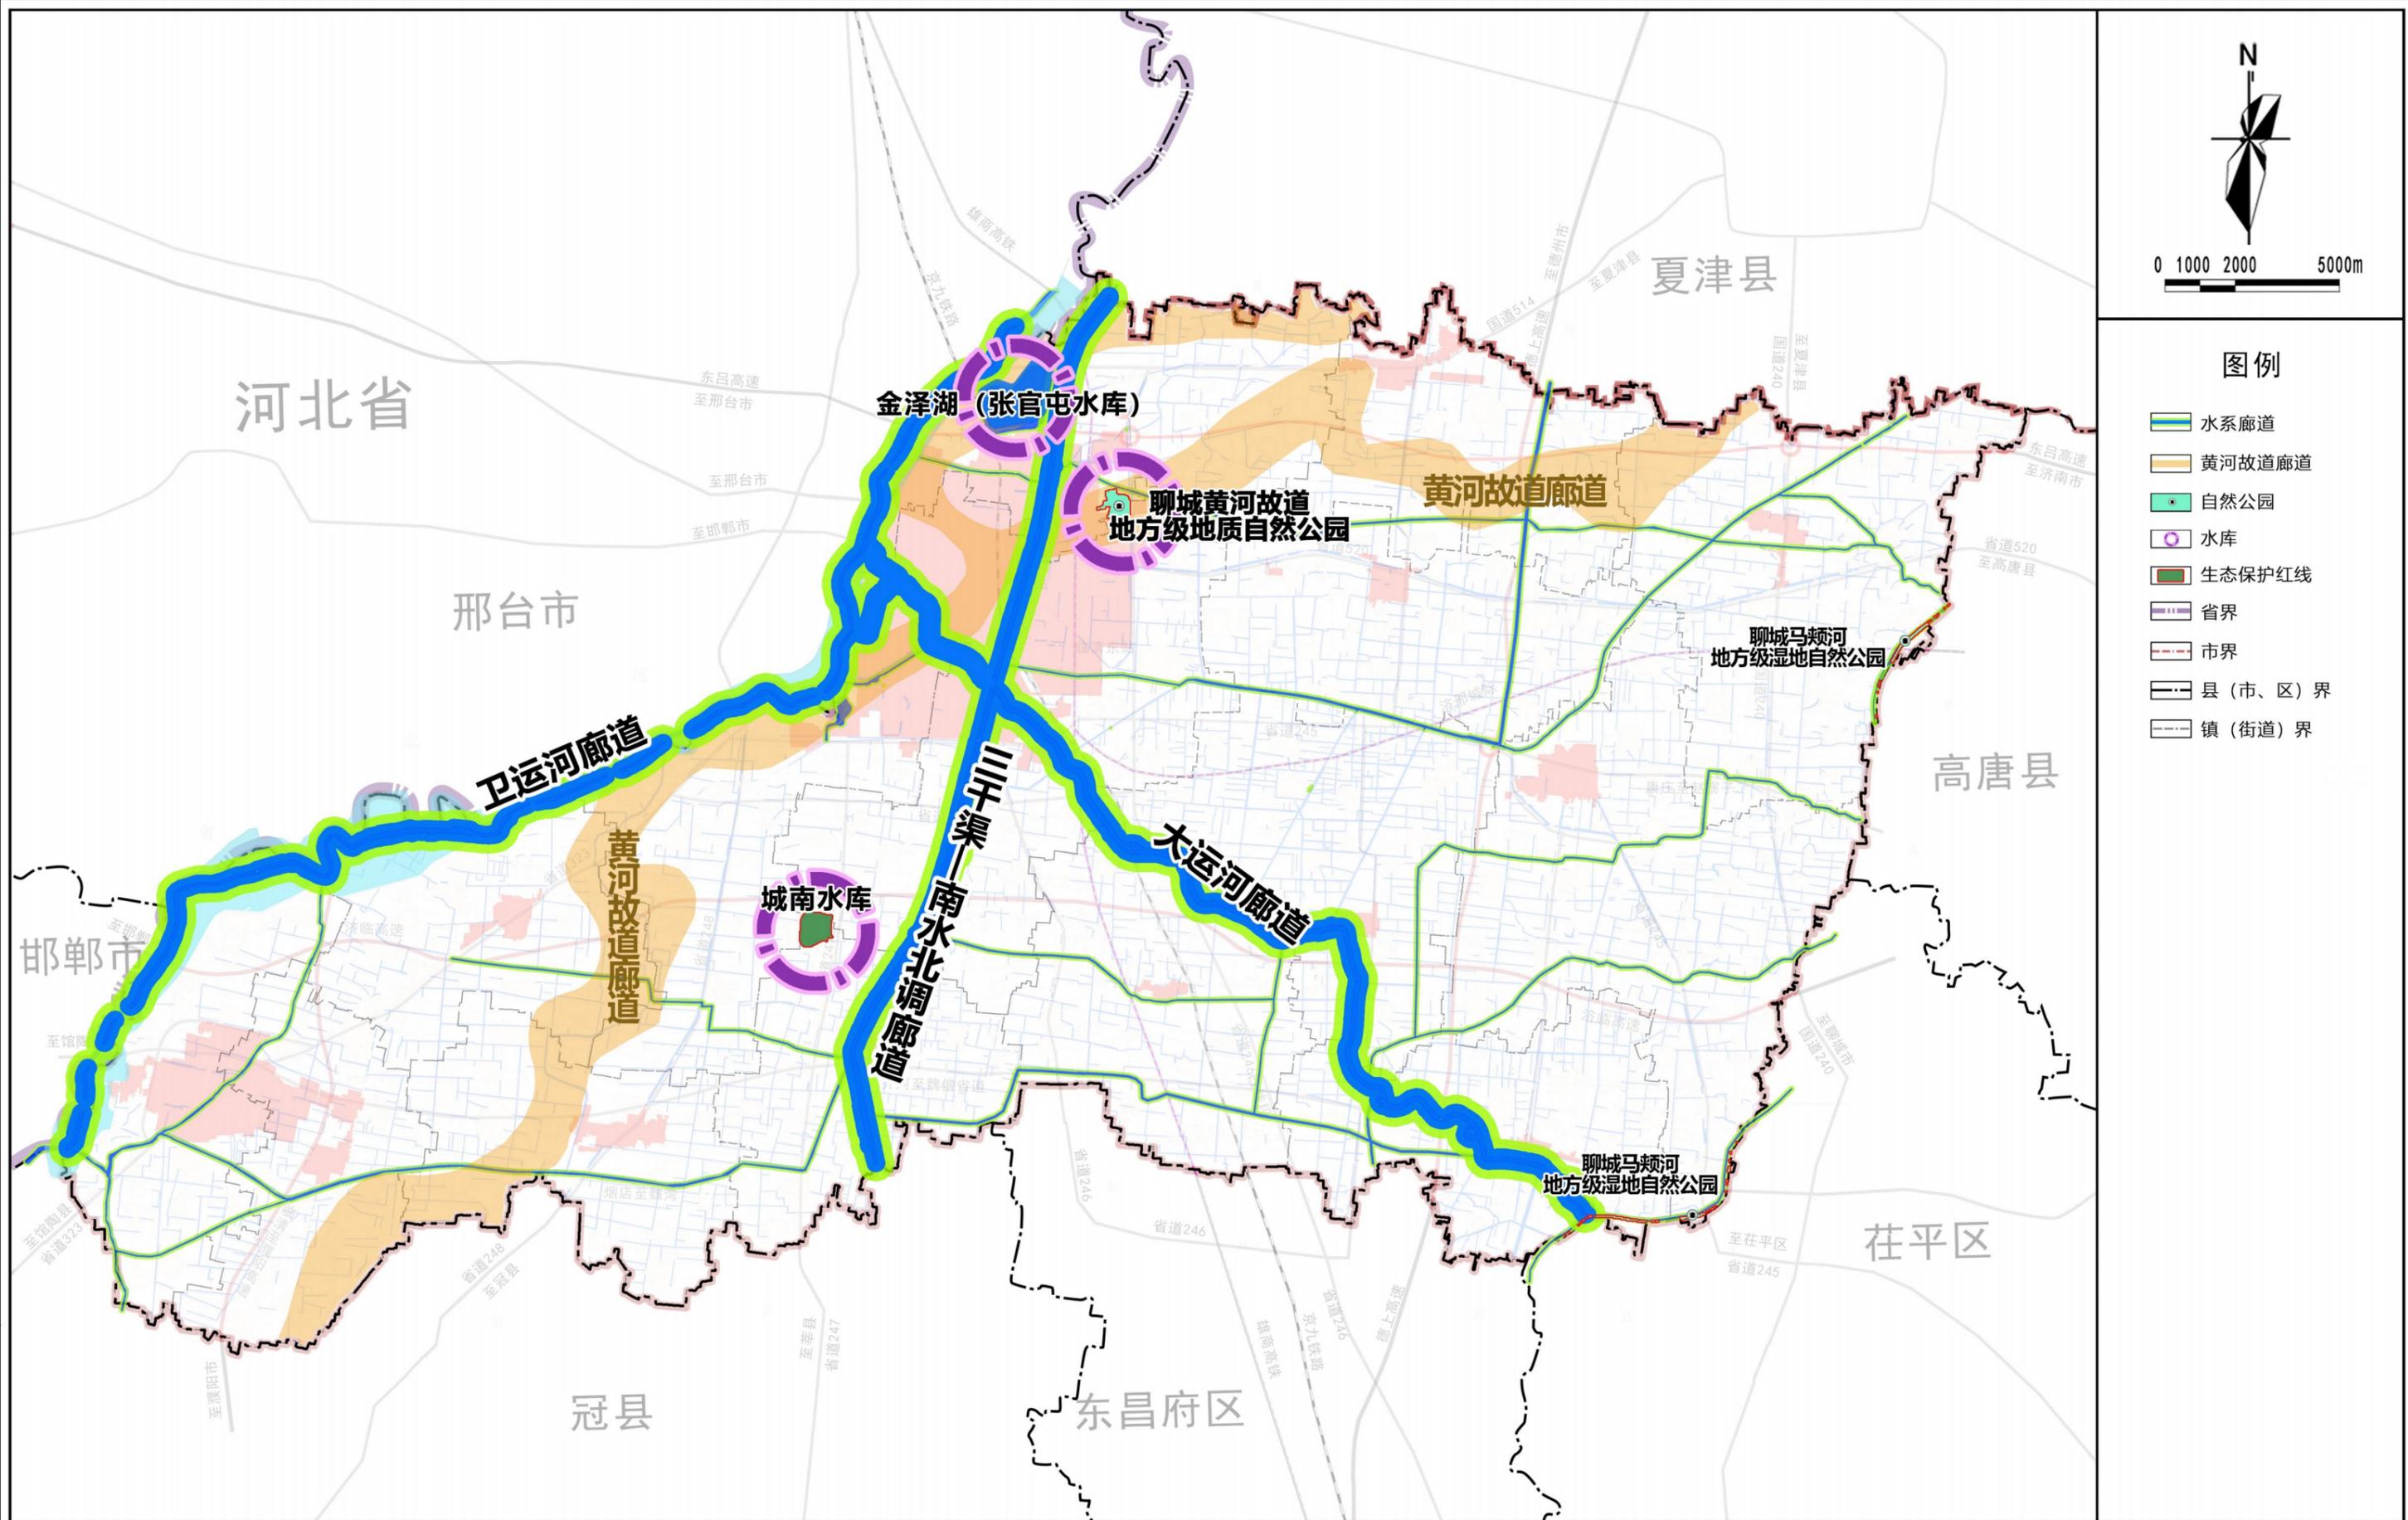



- ### 图例
- 水系廊道
 - 黄河故道廊道
 - 自然公园
 - 水库
 - 生态保护红线
 - 省界
 - 市界
 - 县(市、区)界
 - 镇(街道)界



临清市国土空间总体规划（2021-2035年）



市域城乡生活圈和公共服务设施规划图

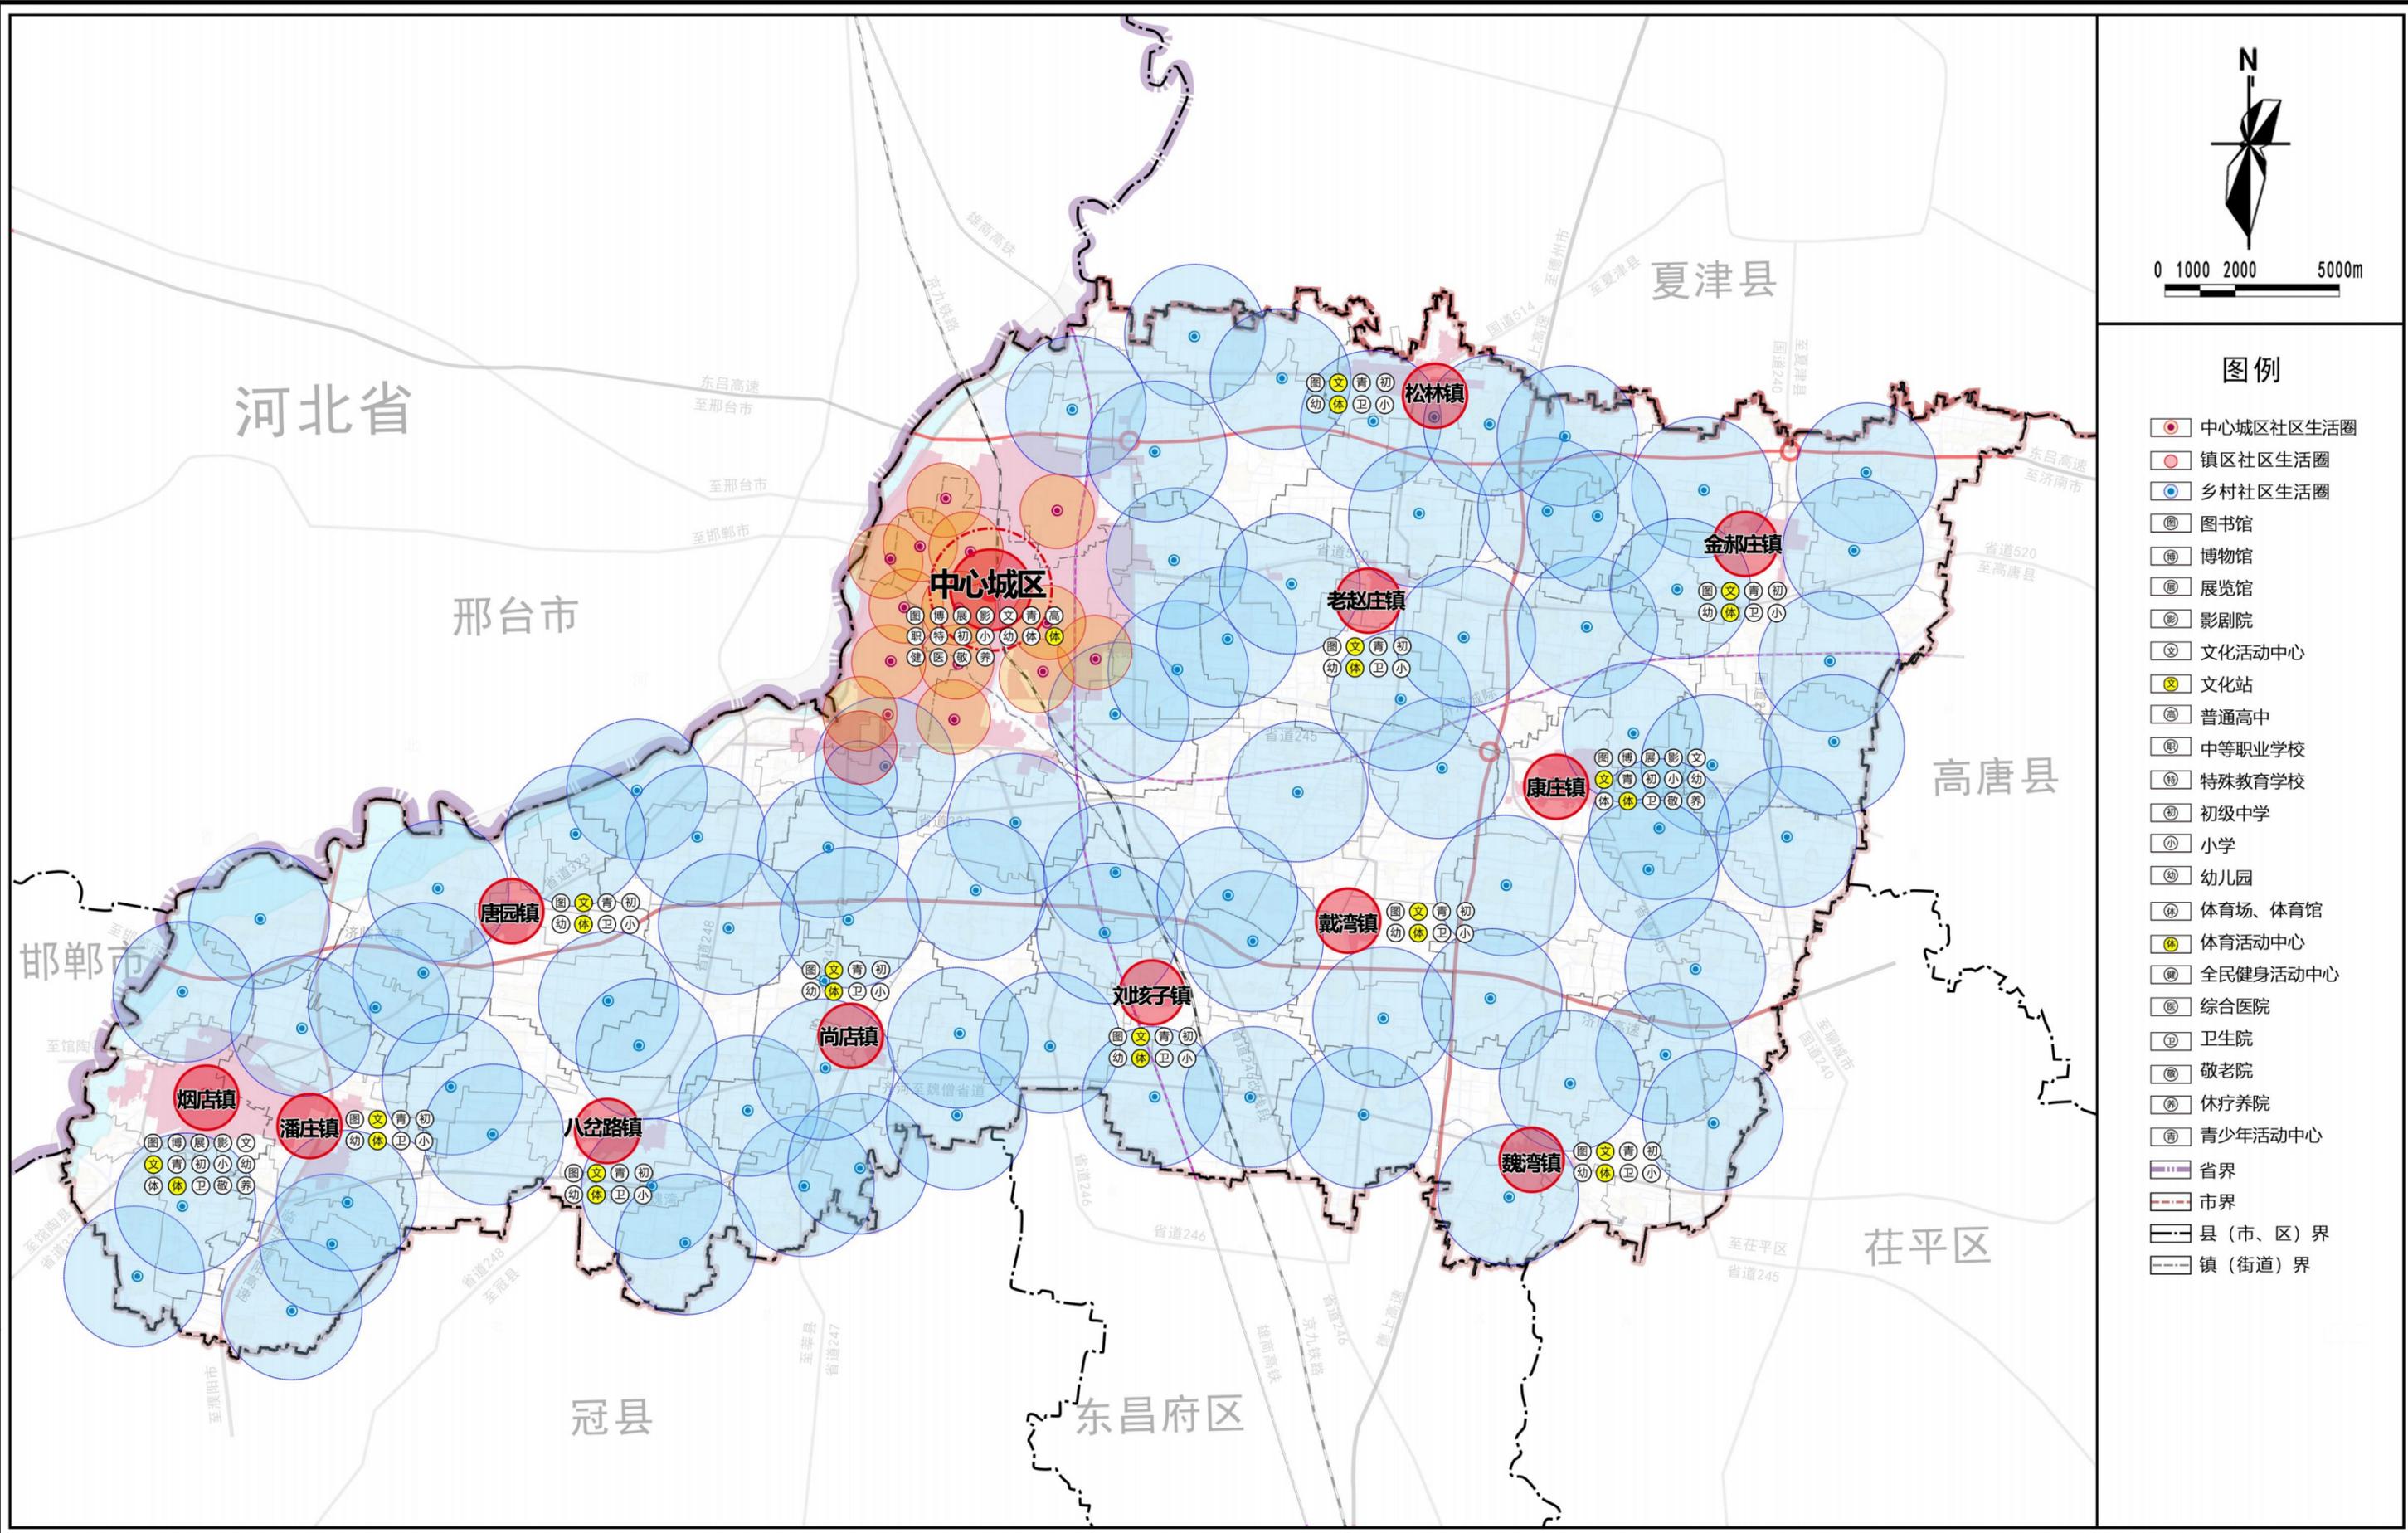

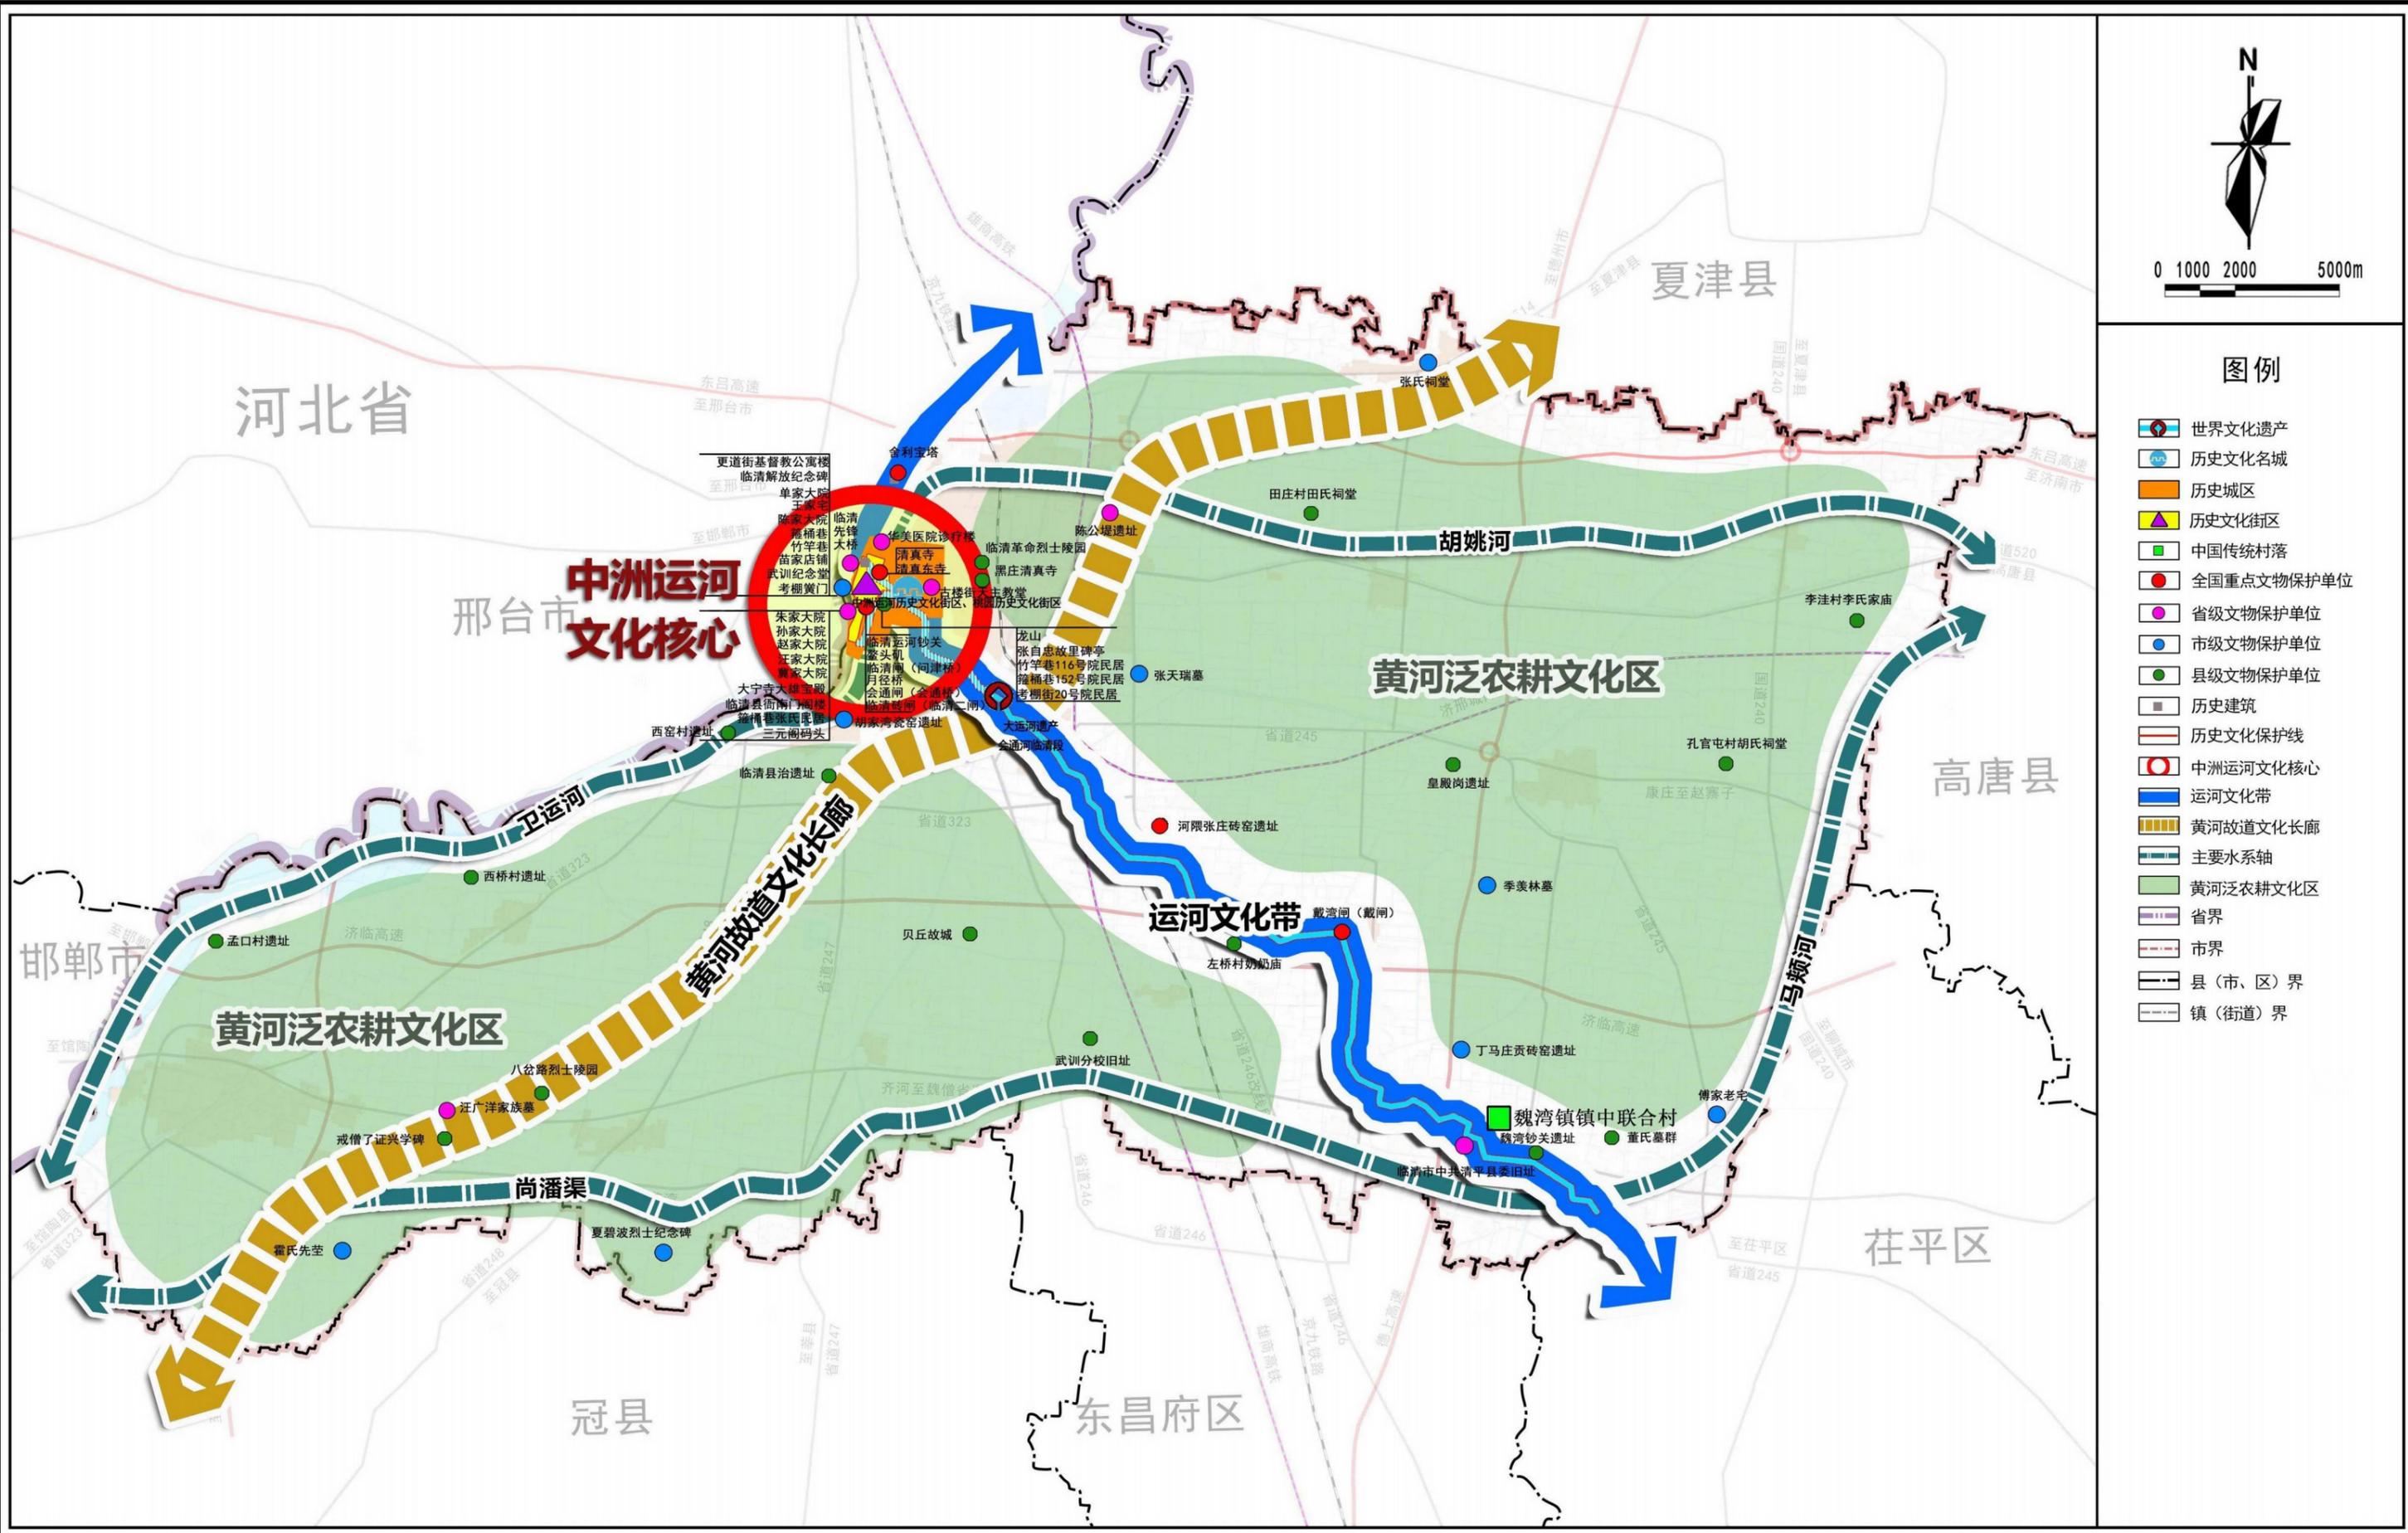

临清市国土空间总体规划（2021-2035年）


市域综合交通规划图

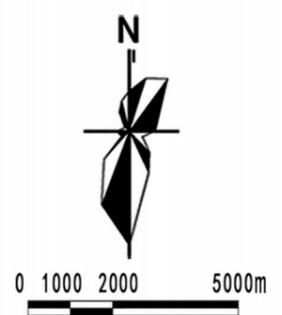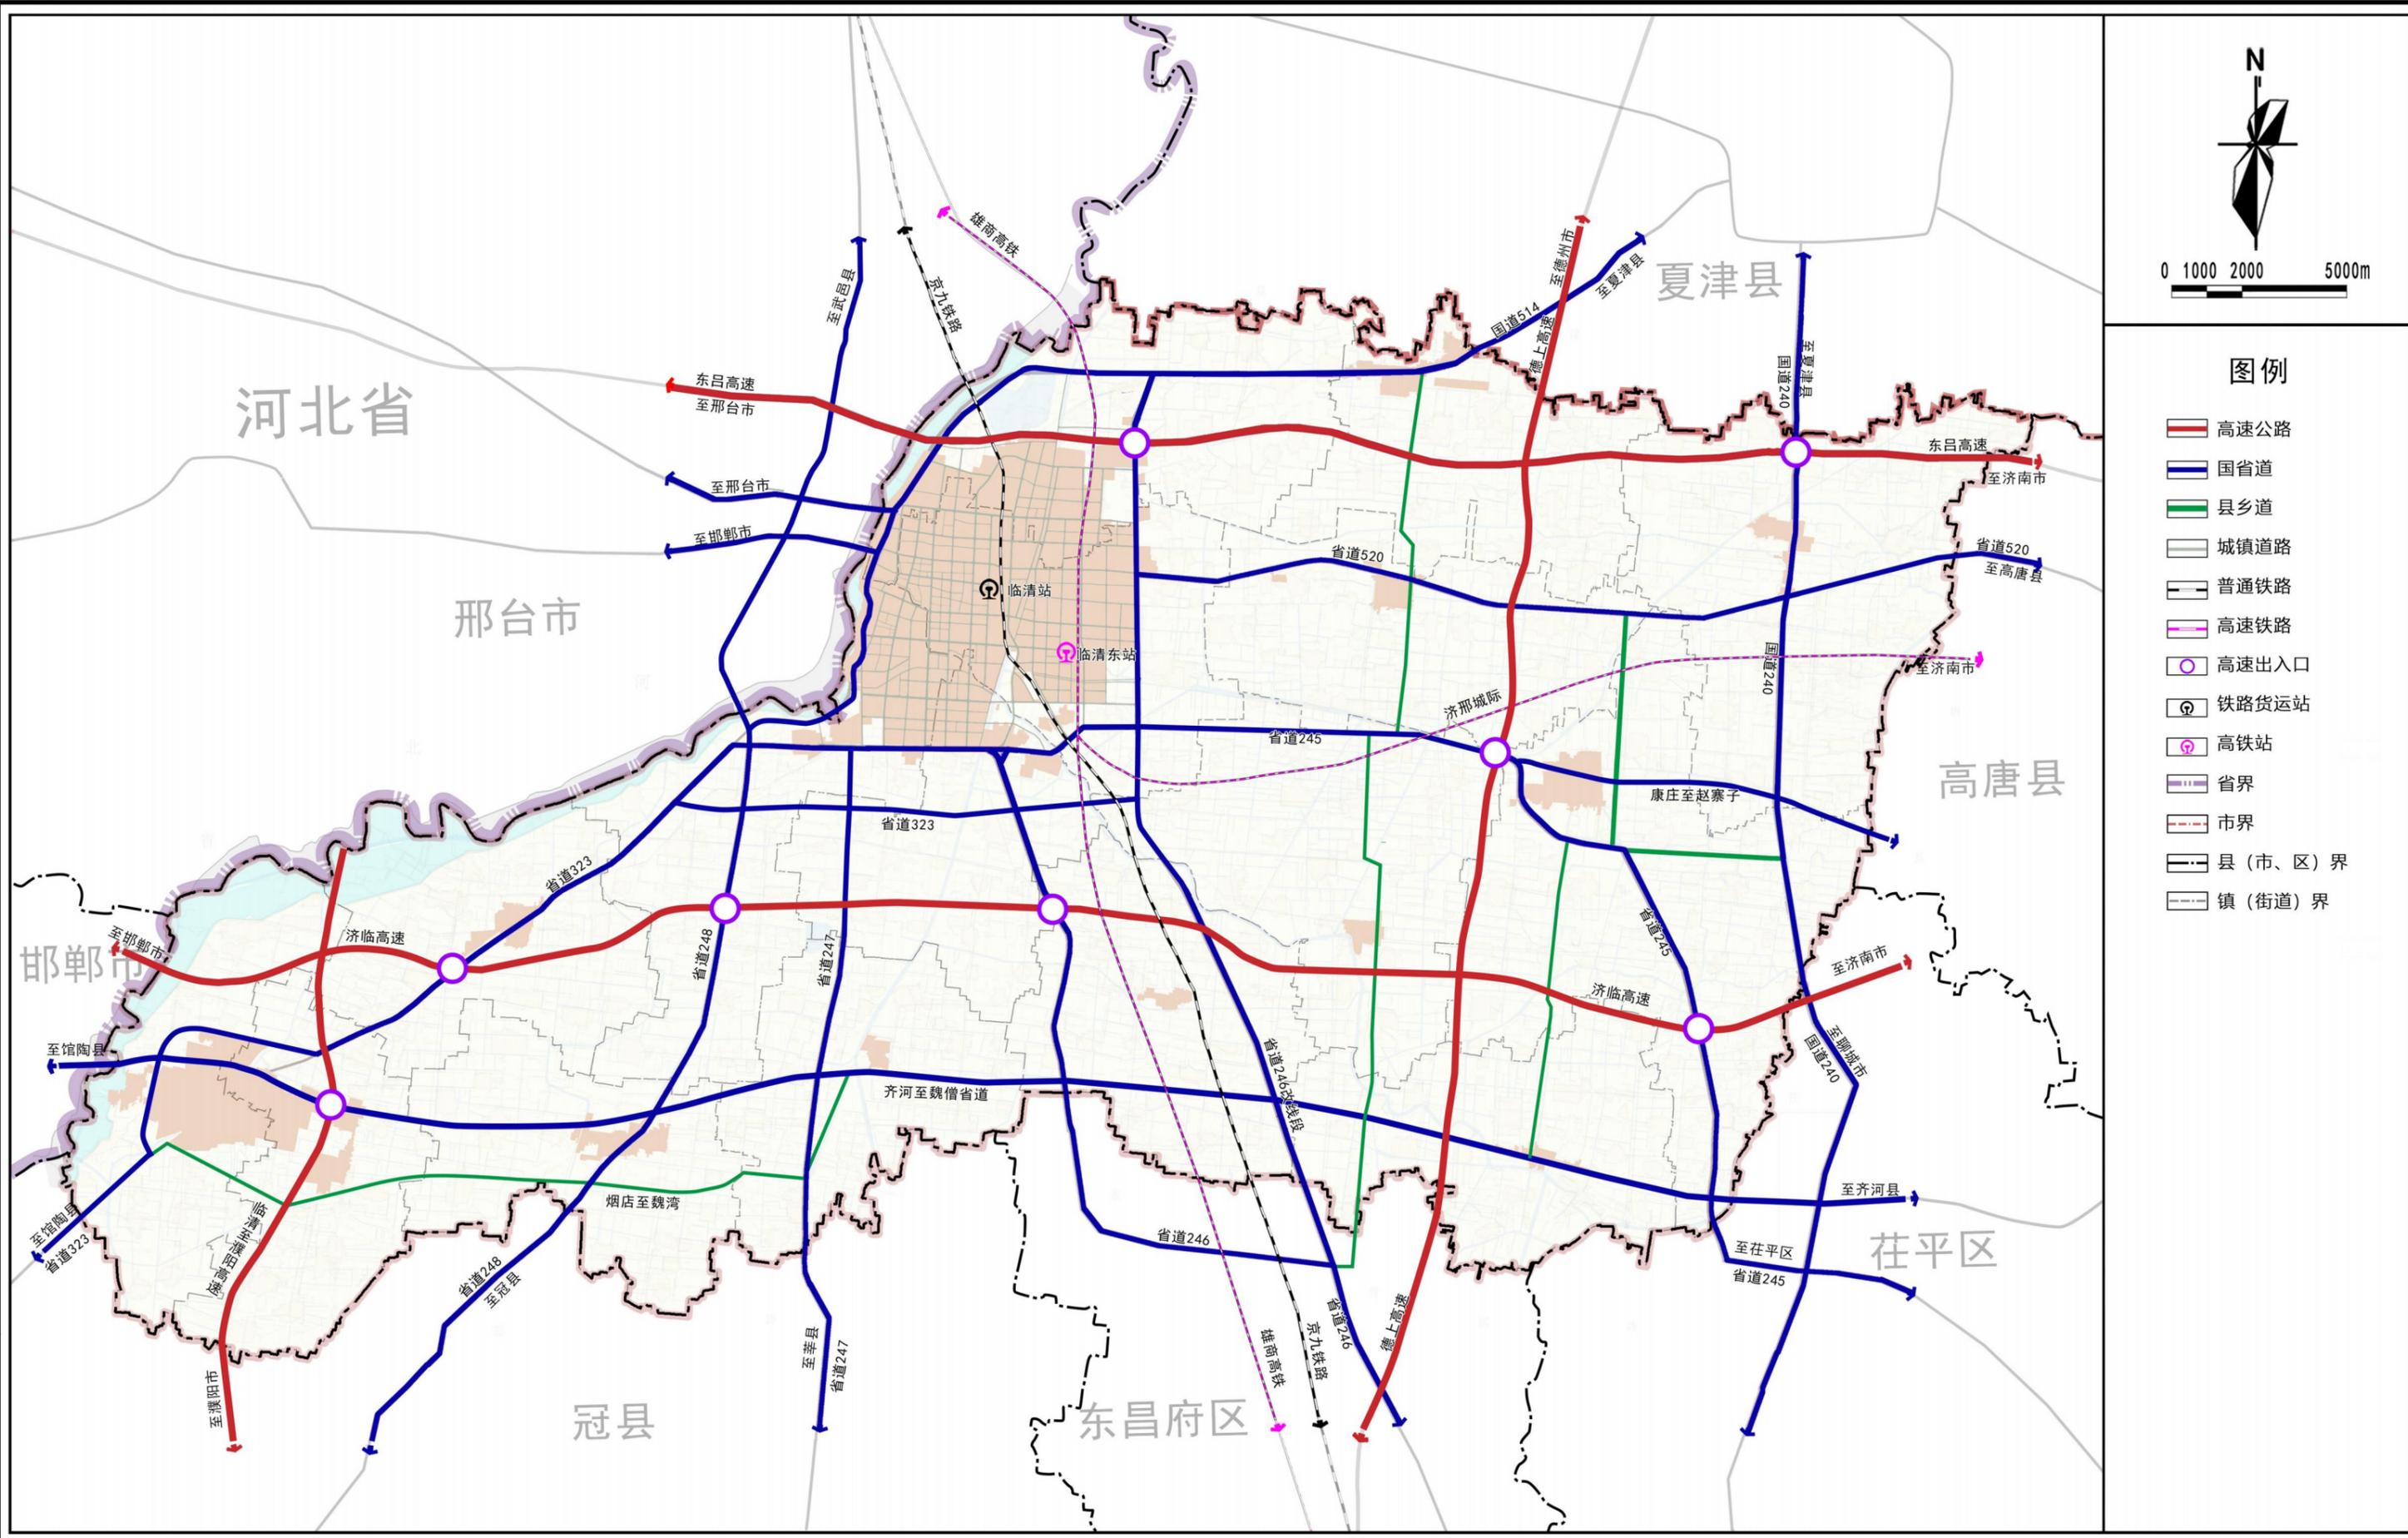

- 图例**
- 高速公路
 - 国省道
 - 县乡道
 - 城镇道路
 - 普通铁路
 - 高速铁路
 - 高速出入口
 - 铁路货运站
 - 高铁站
 - 省界
 - 市界
 - 县(市、区)界
 - 镇(街道)界


临清市国土空间总体规划（2021-2035年）

中心城区道路交通规划图

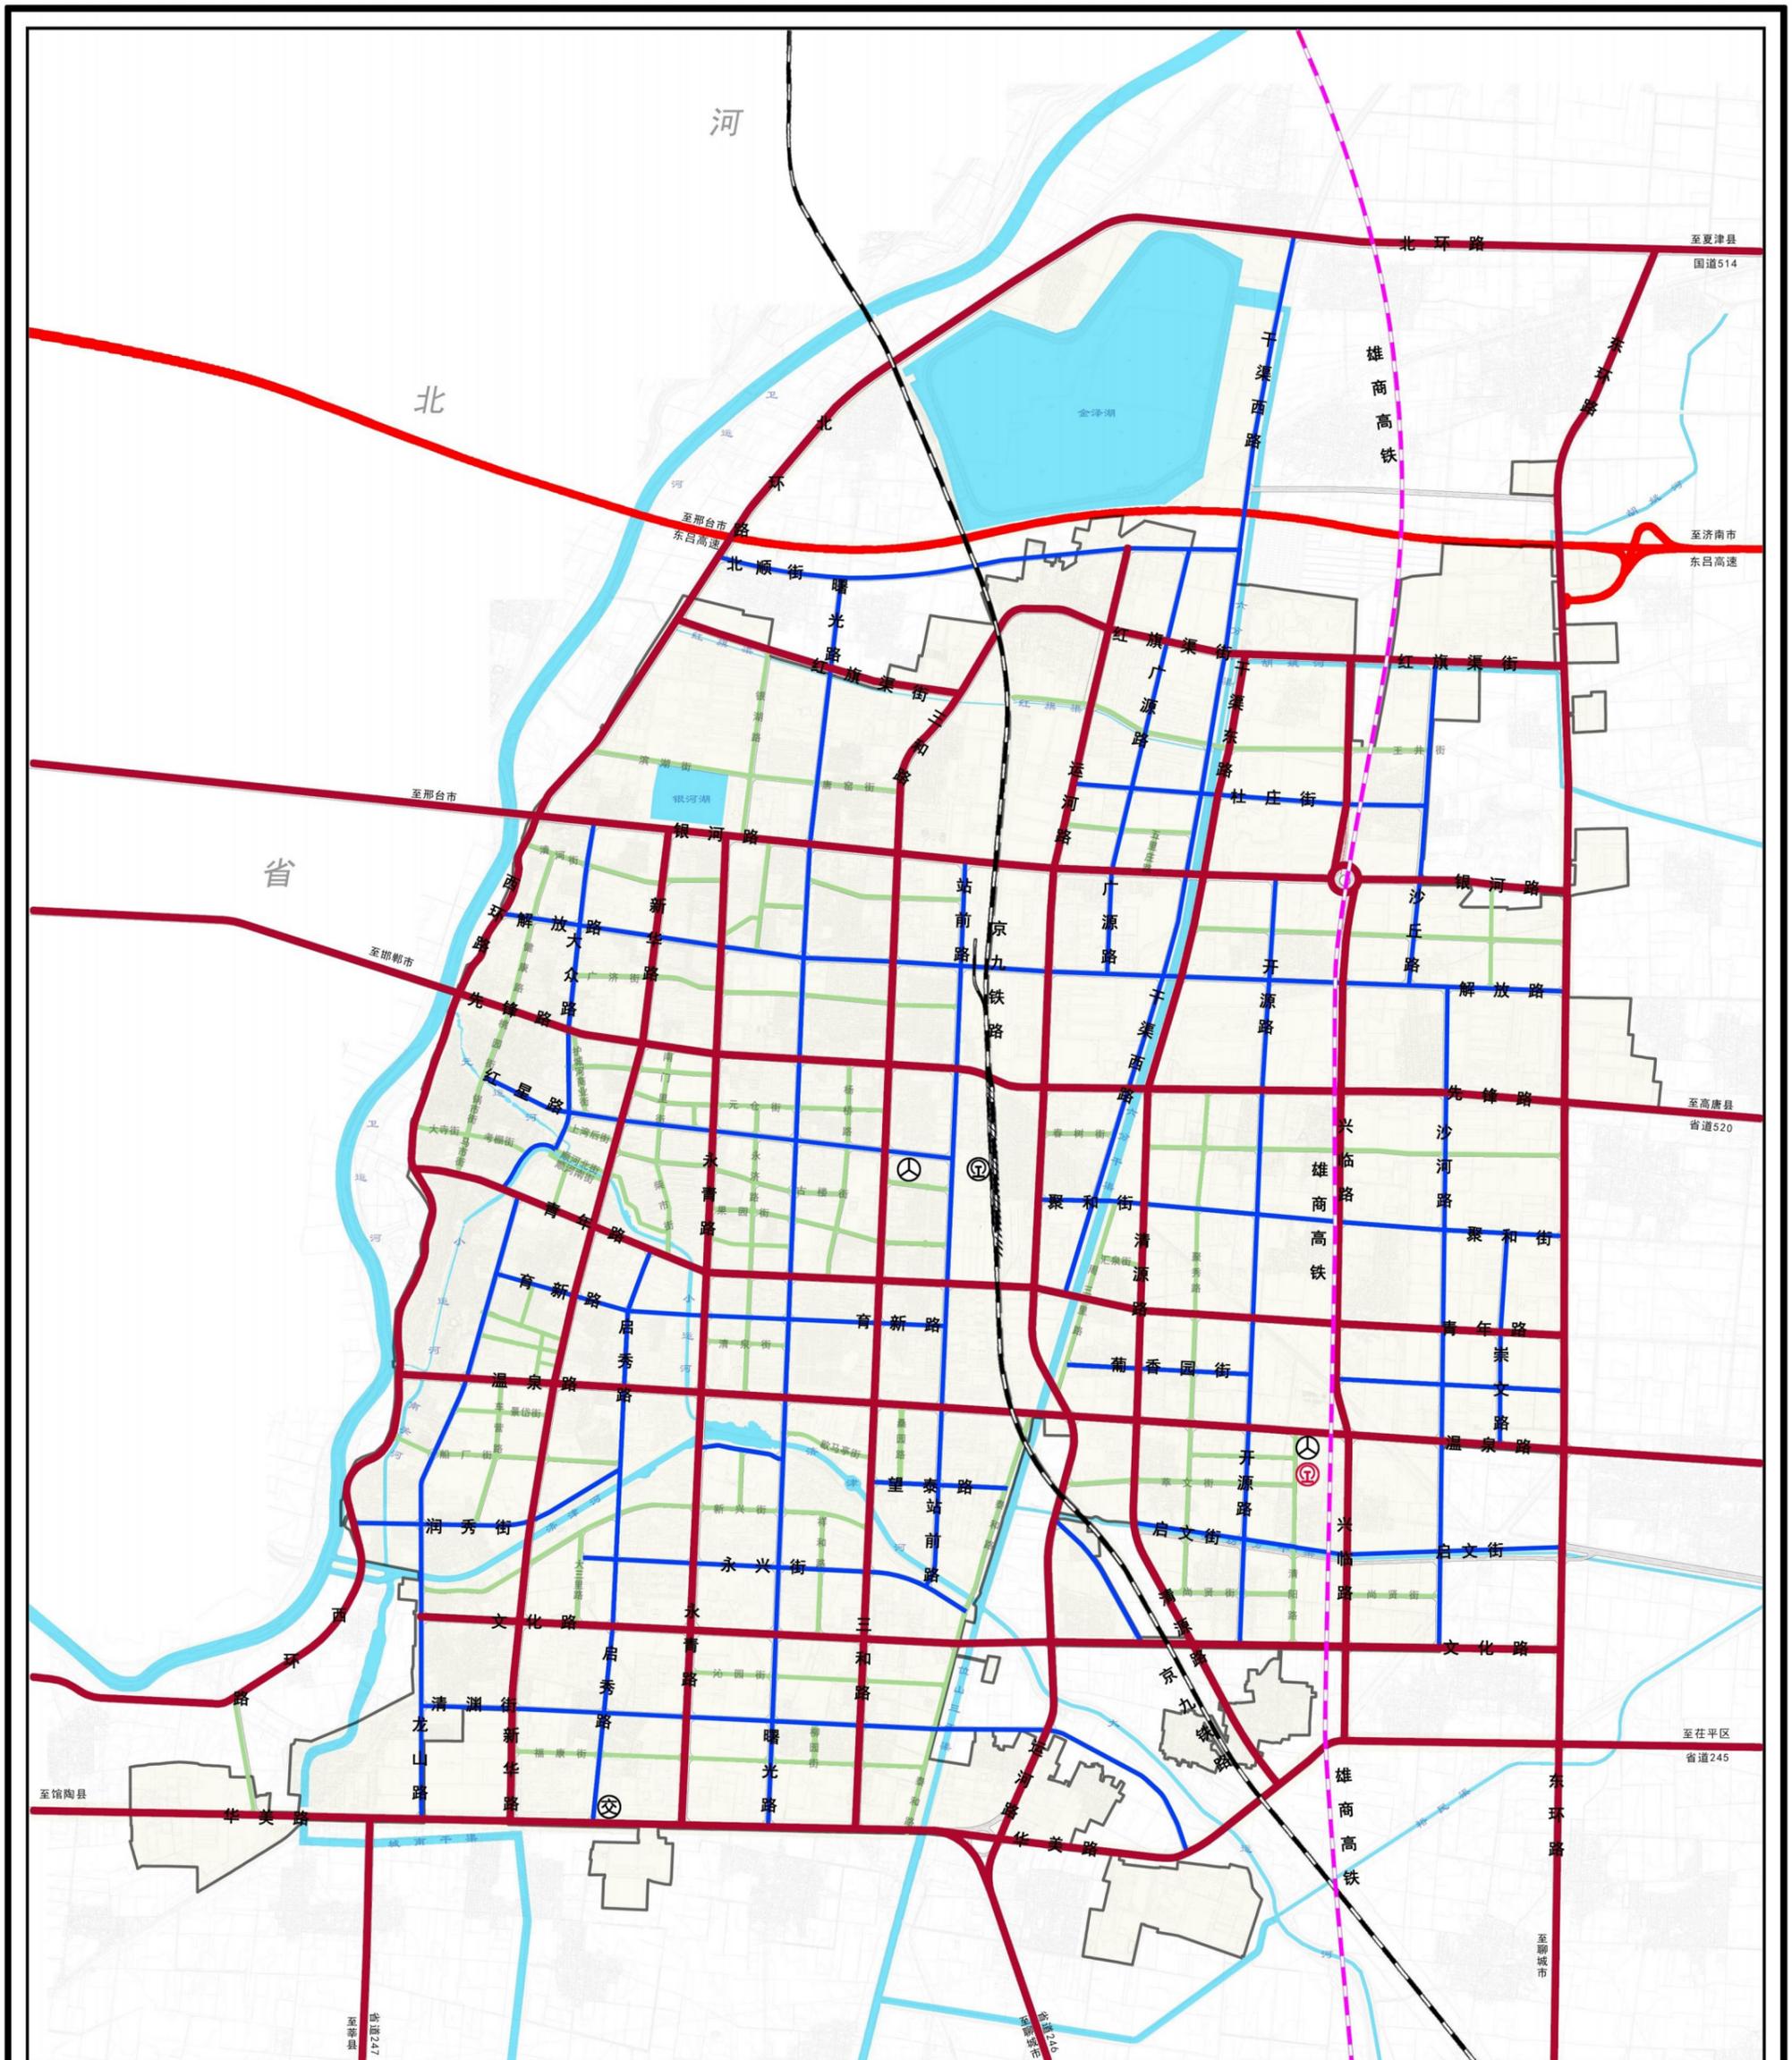


图例

- | | | | | | | | |
|--|------|--|-----|--|-------|--|----------------|
| | 普通铁路 | | 主干路 | | 高铁站 | | 公交首末站 |
| | 高速铁路 | | 次干路 | | 铁路货运站 | | 中心城区范围（城镇开发边界） |
| | 高速公路 | | 支路 | | 汽车站 | | |

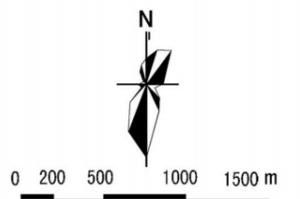


临清市国土空间总体规划（2021-2035年）

中心城区绿地系统和开敞空间规划图

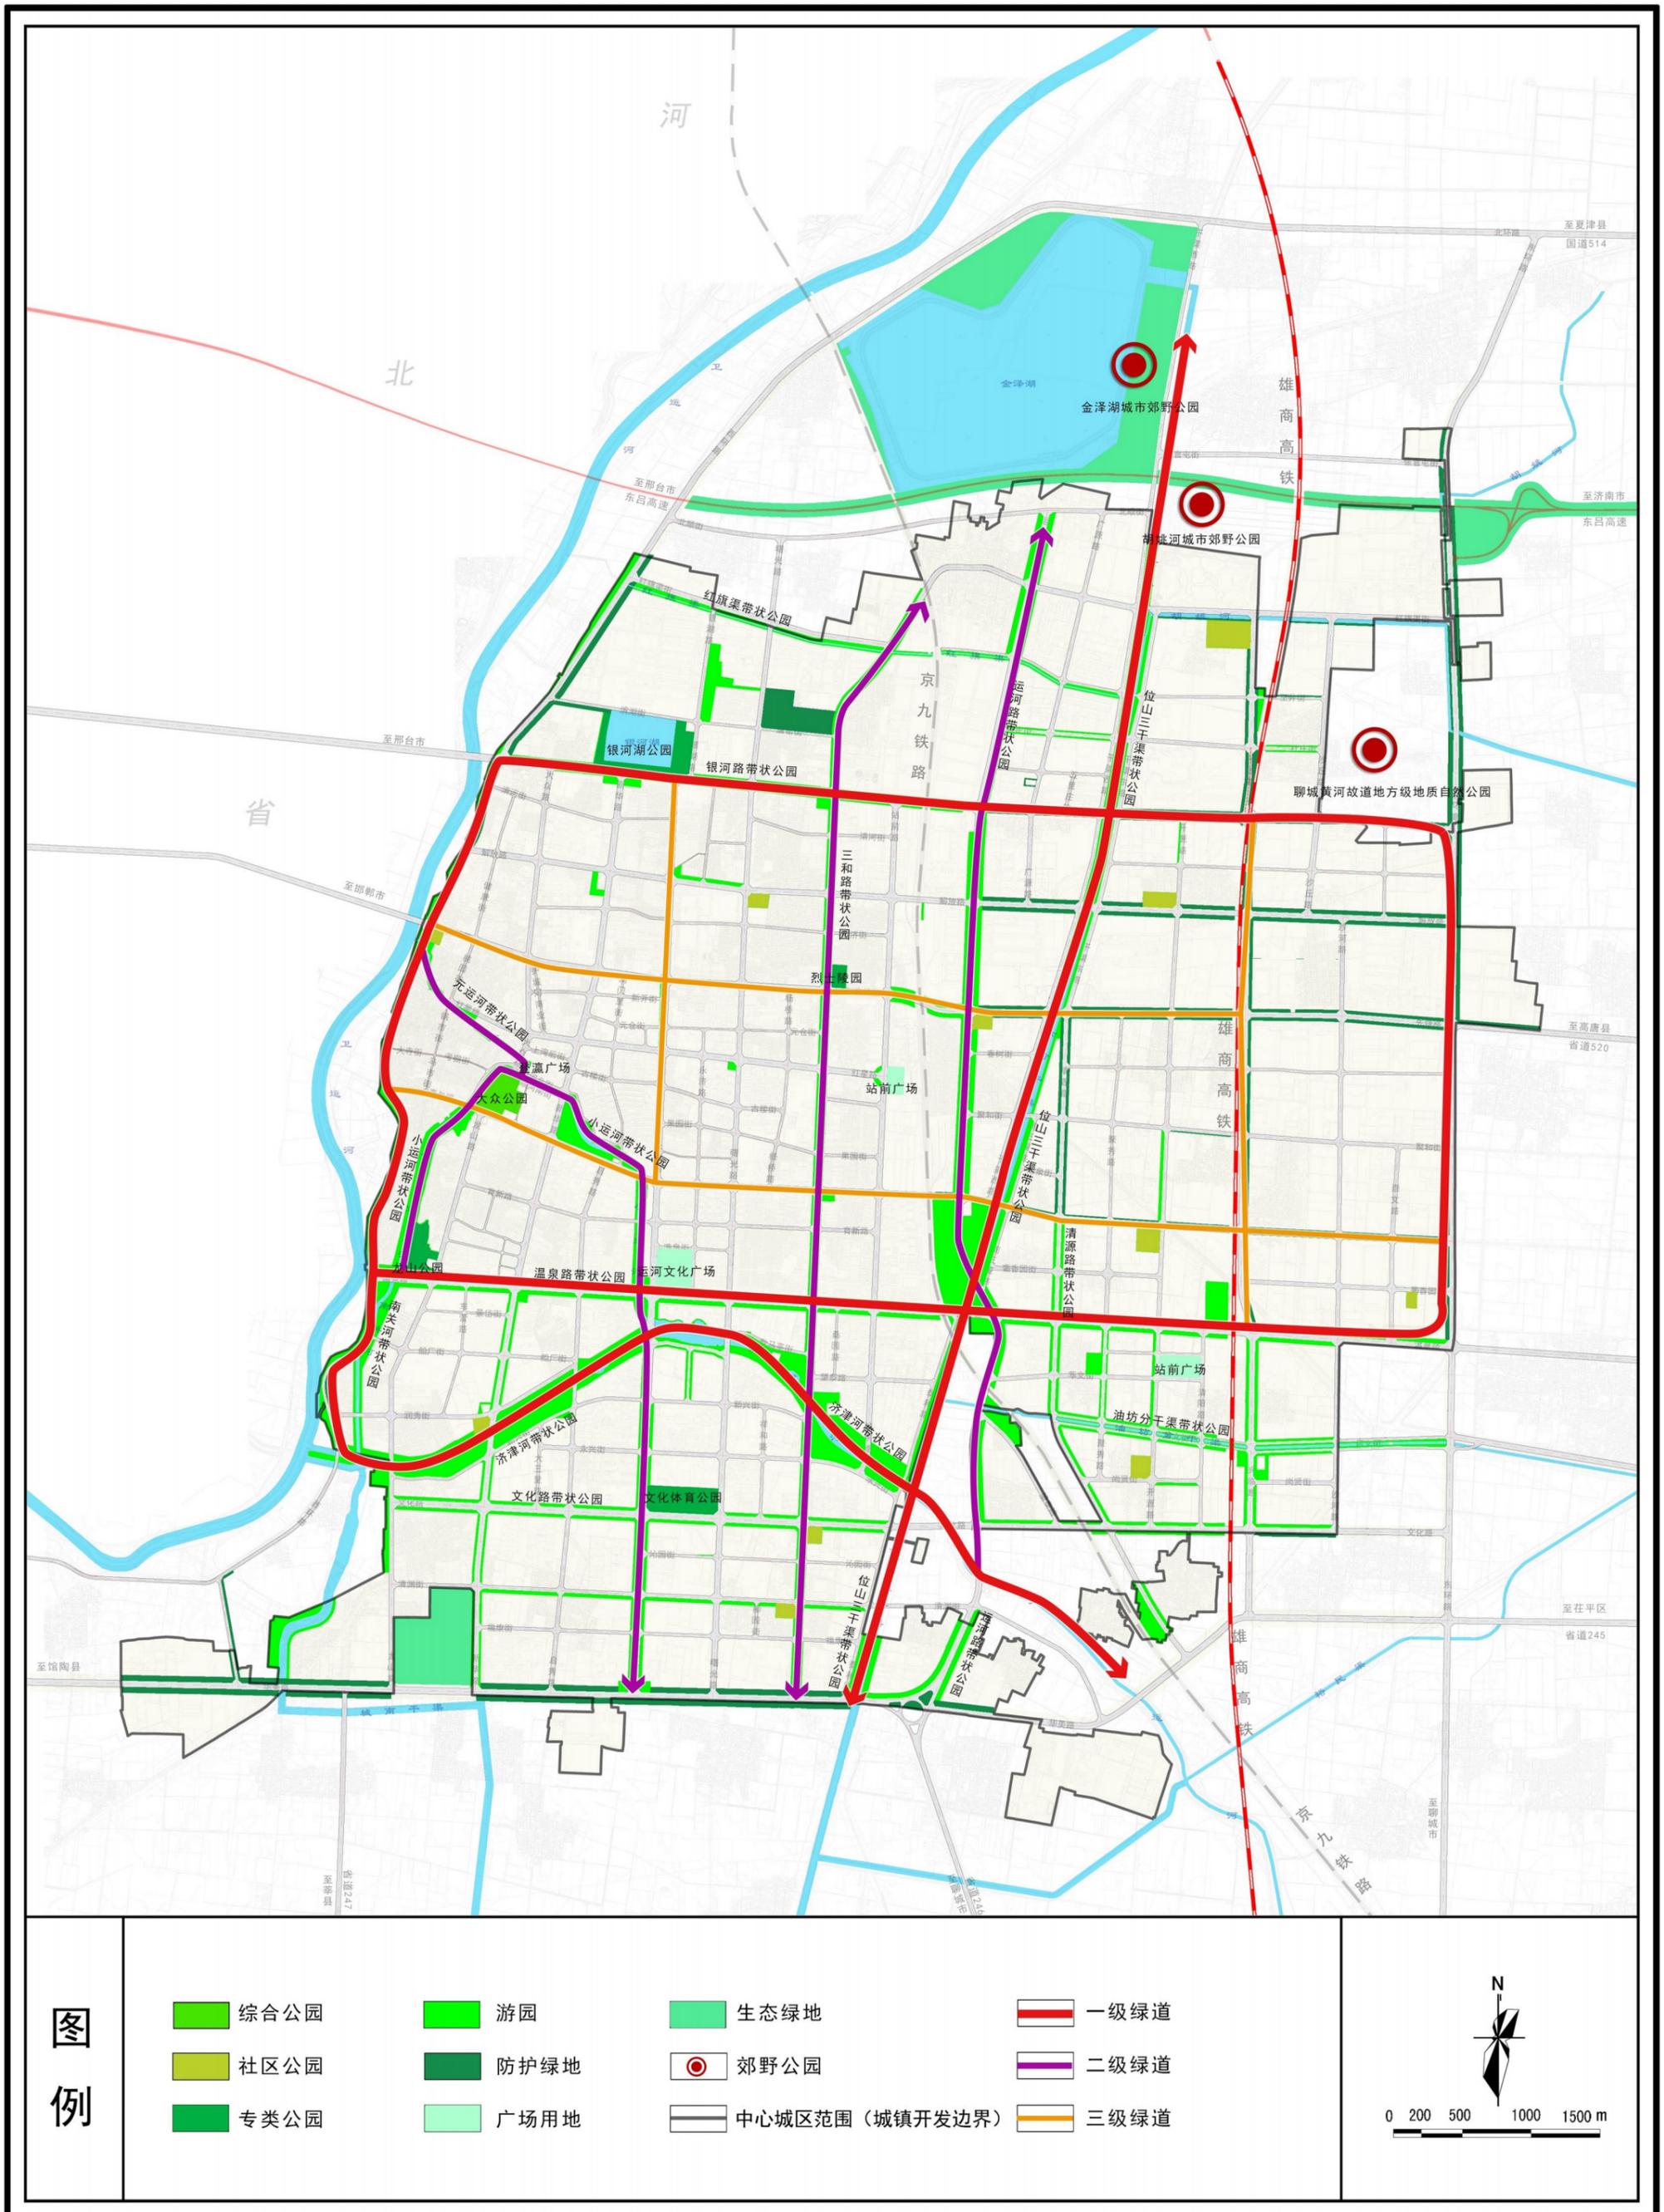

临清市国土空间总体规划（2021-2035年）

中心城区国土空间规划分区图

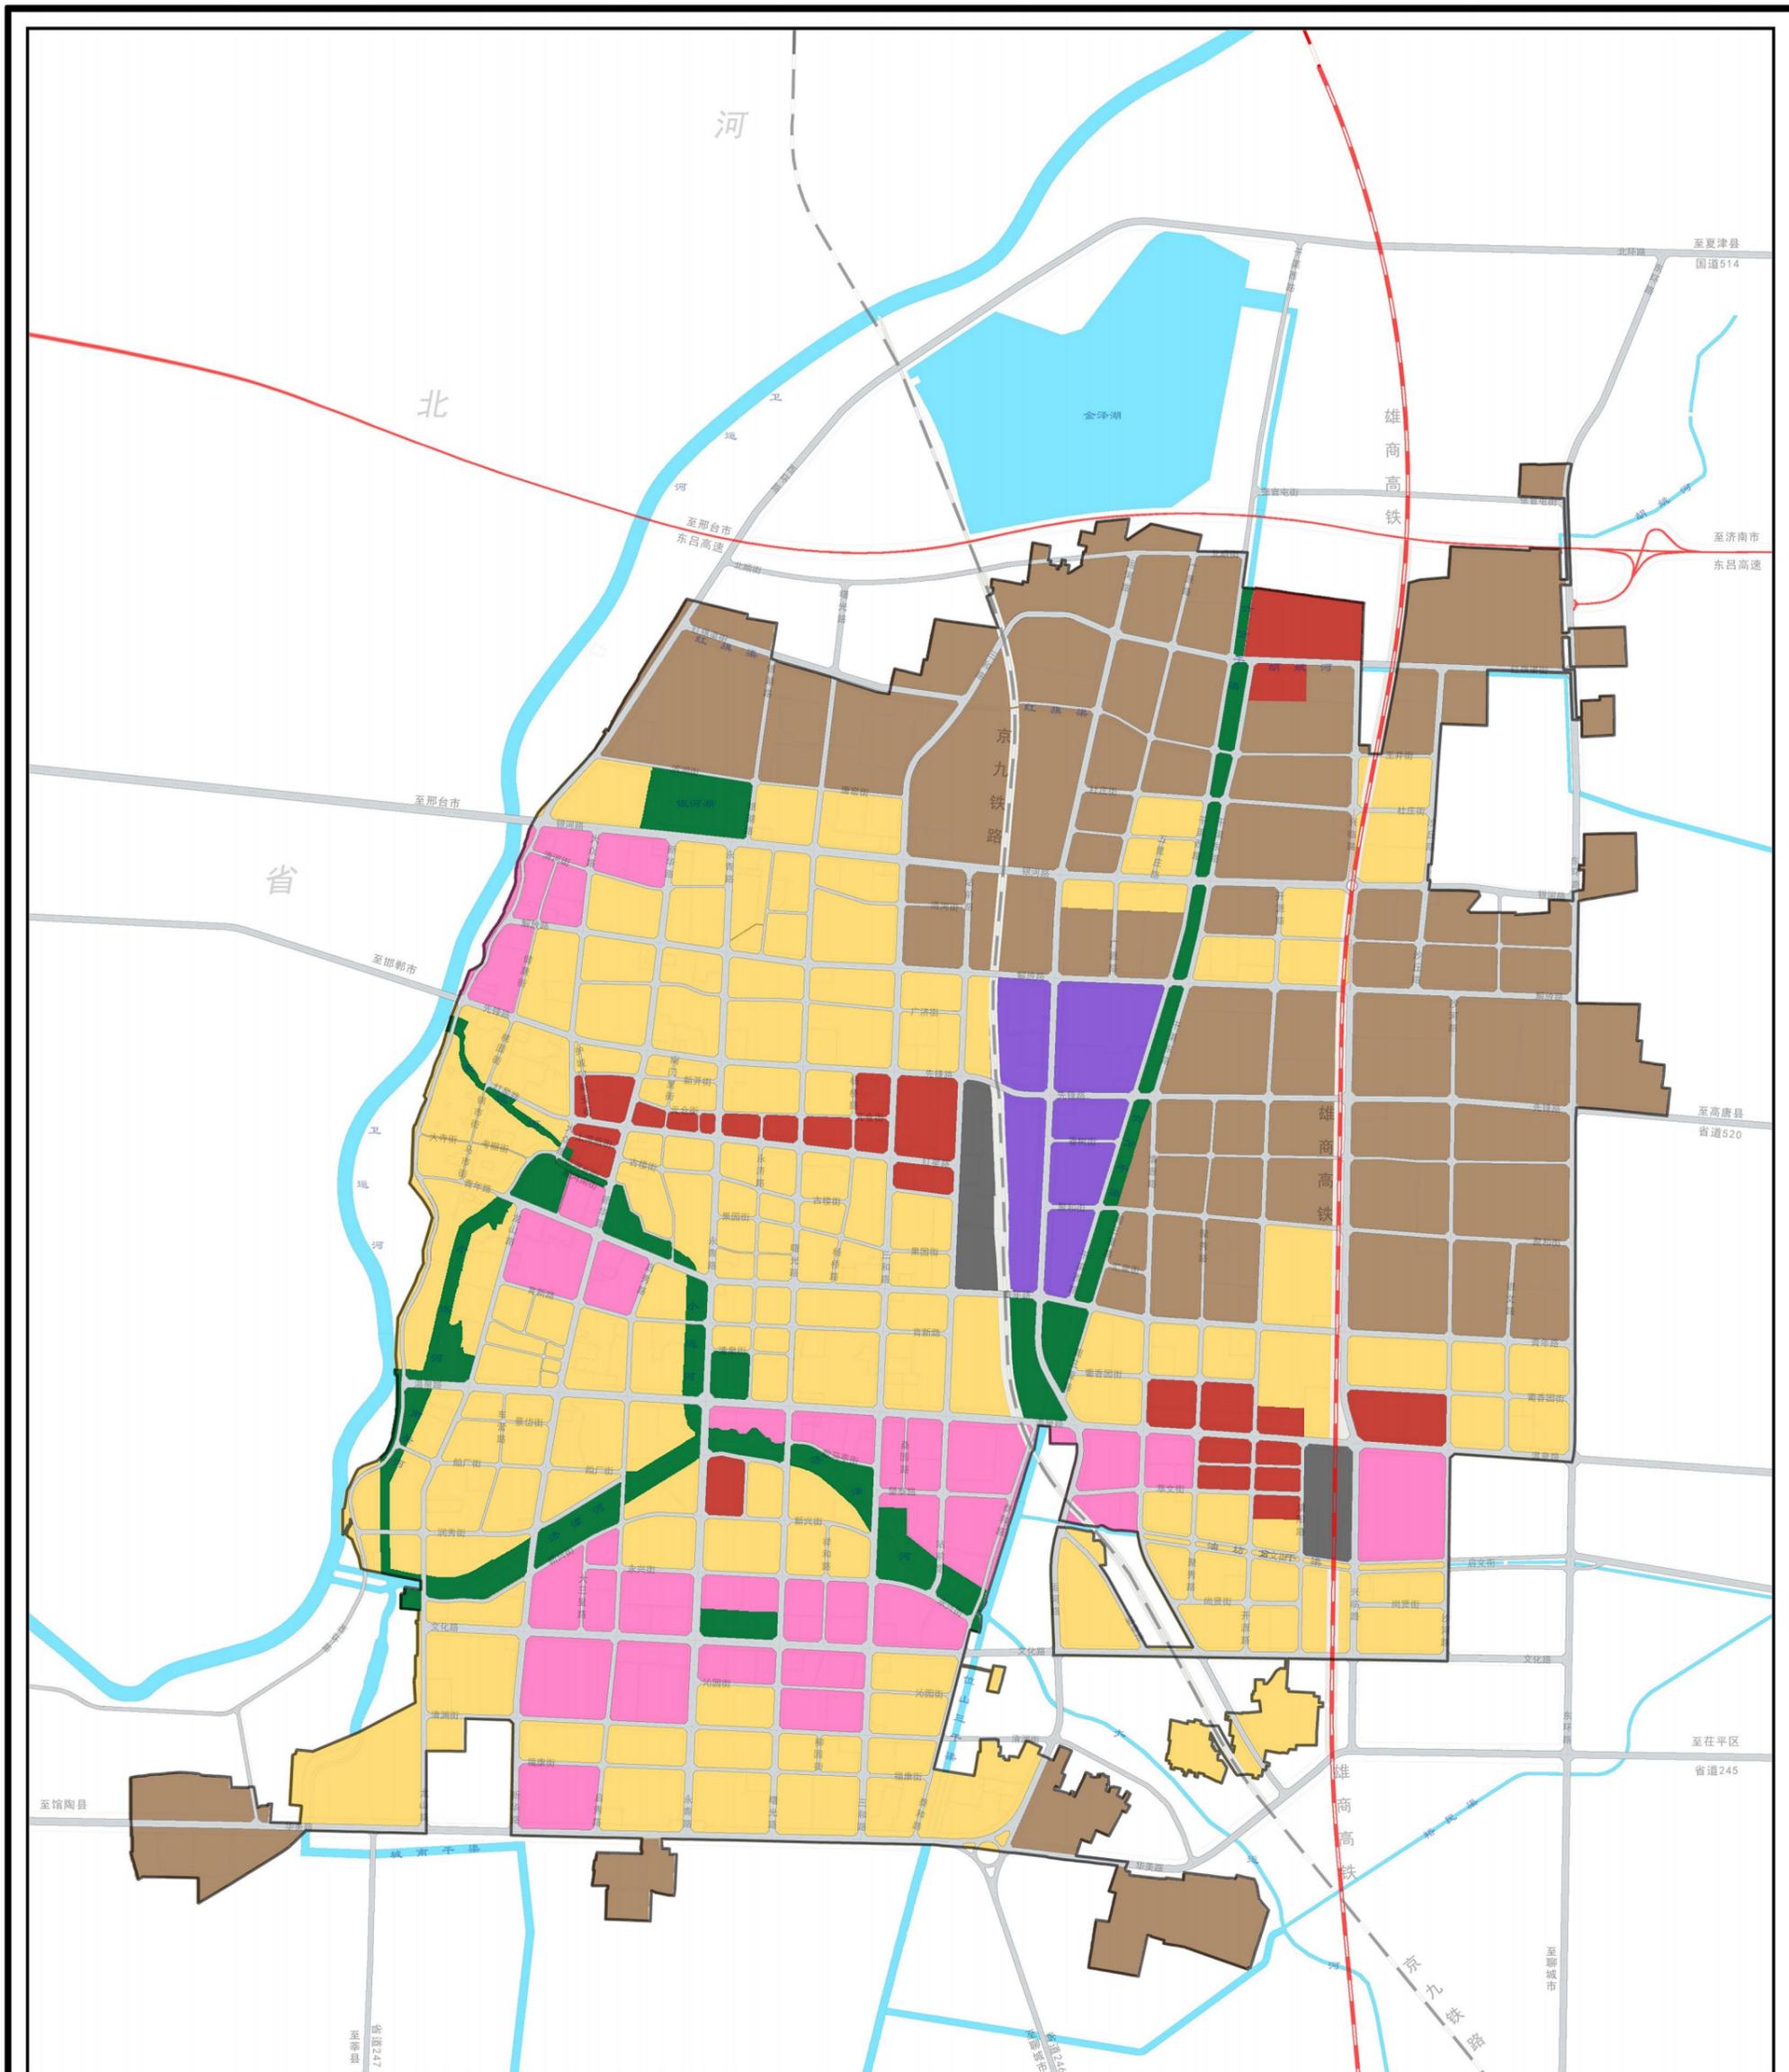

图例

- | | | |
|-------|-------|----------------|
| 居住生活区 | 工业发展区 | 交通枢纽区 |
| 综合服务区 | 物流仓储区 | 中心城区范围（城镇开发边界） |
| 商业商务区 | 绿地休闲区 | |

